
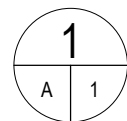


REMARKS:

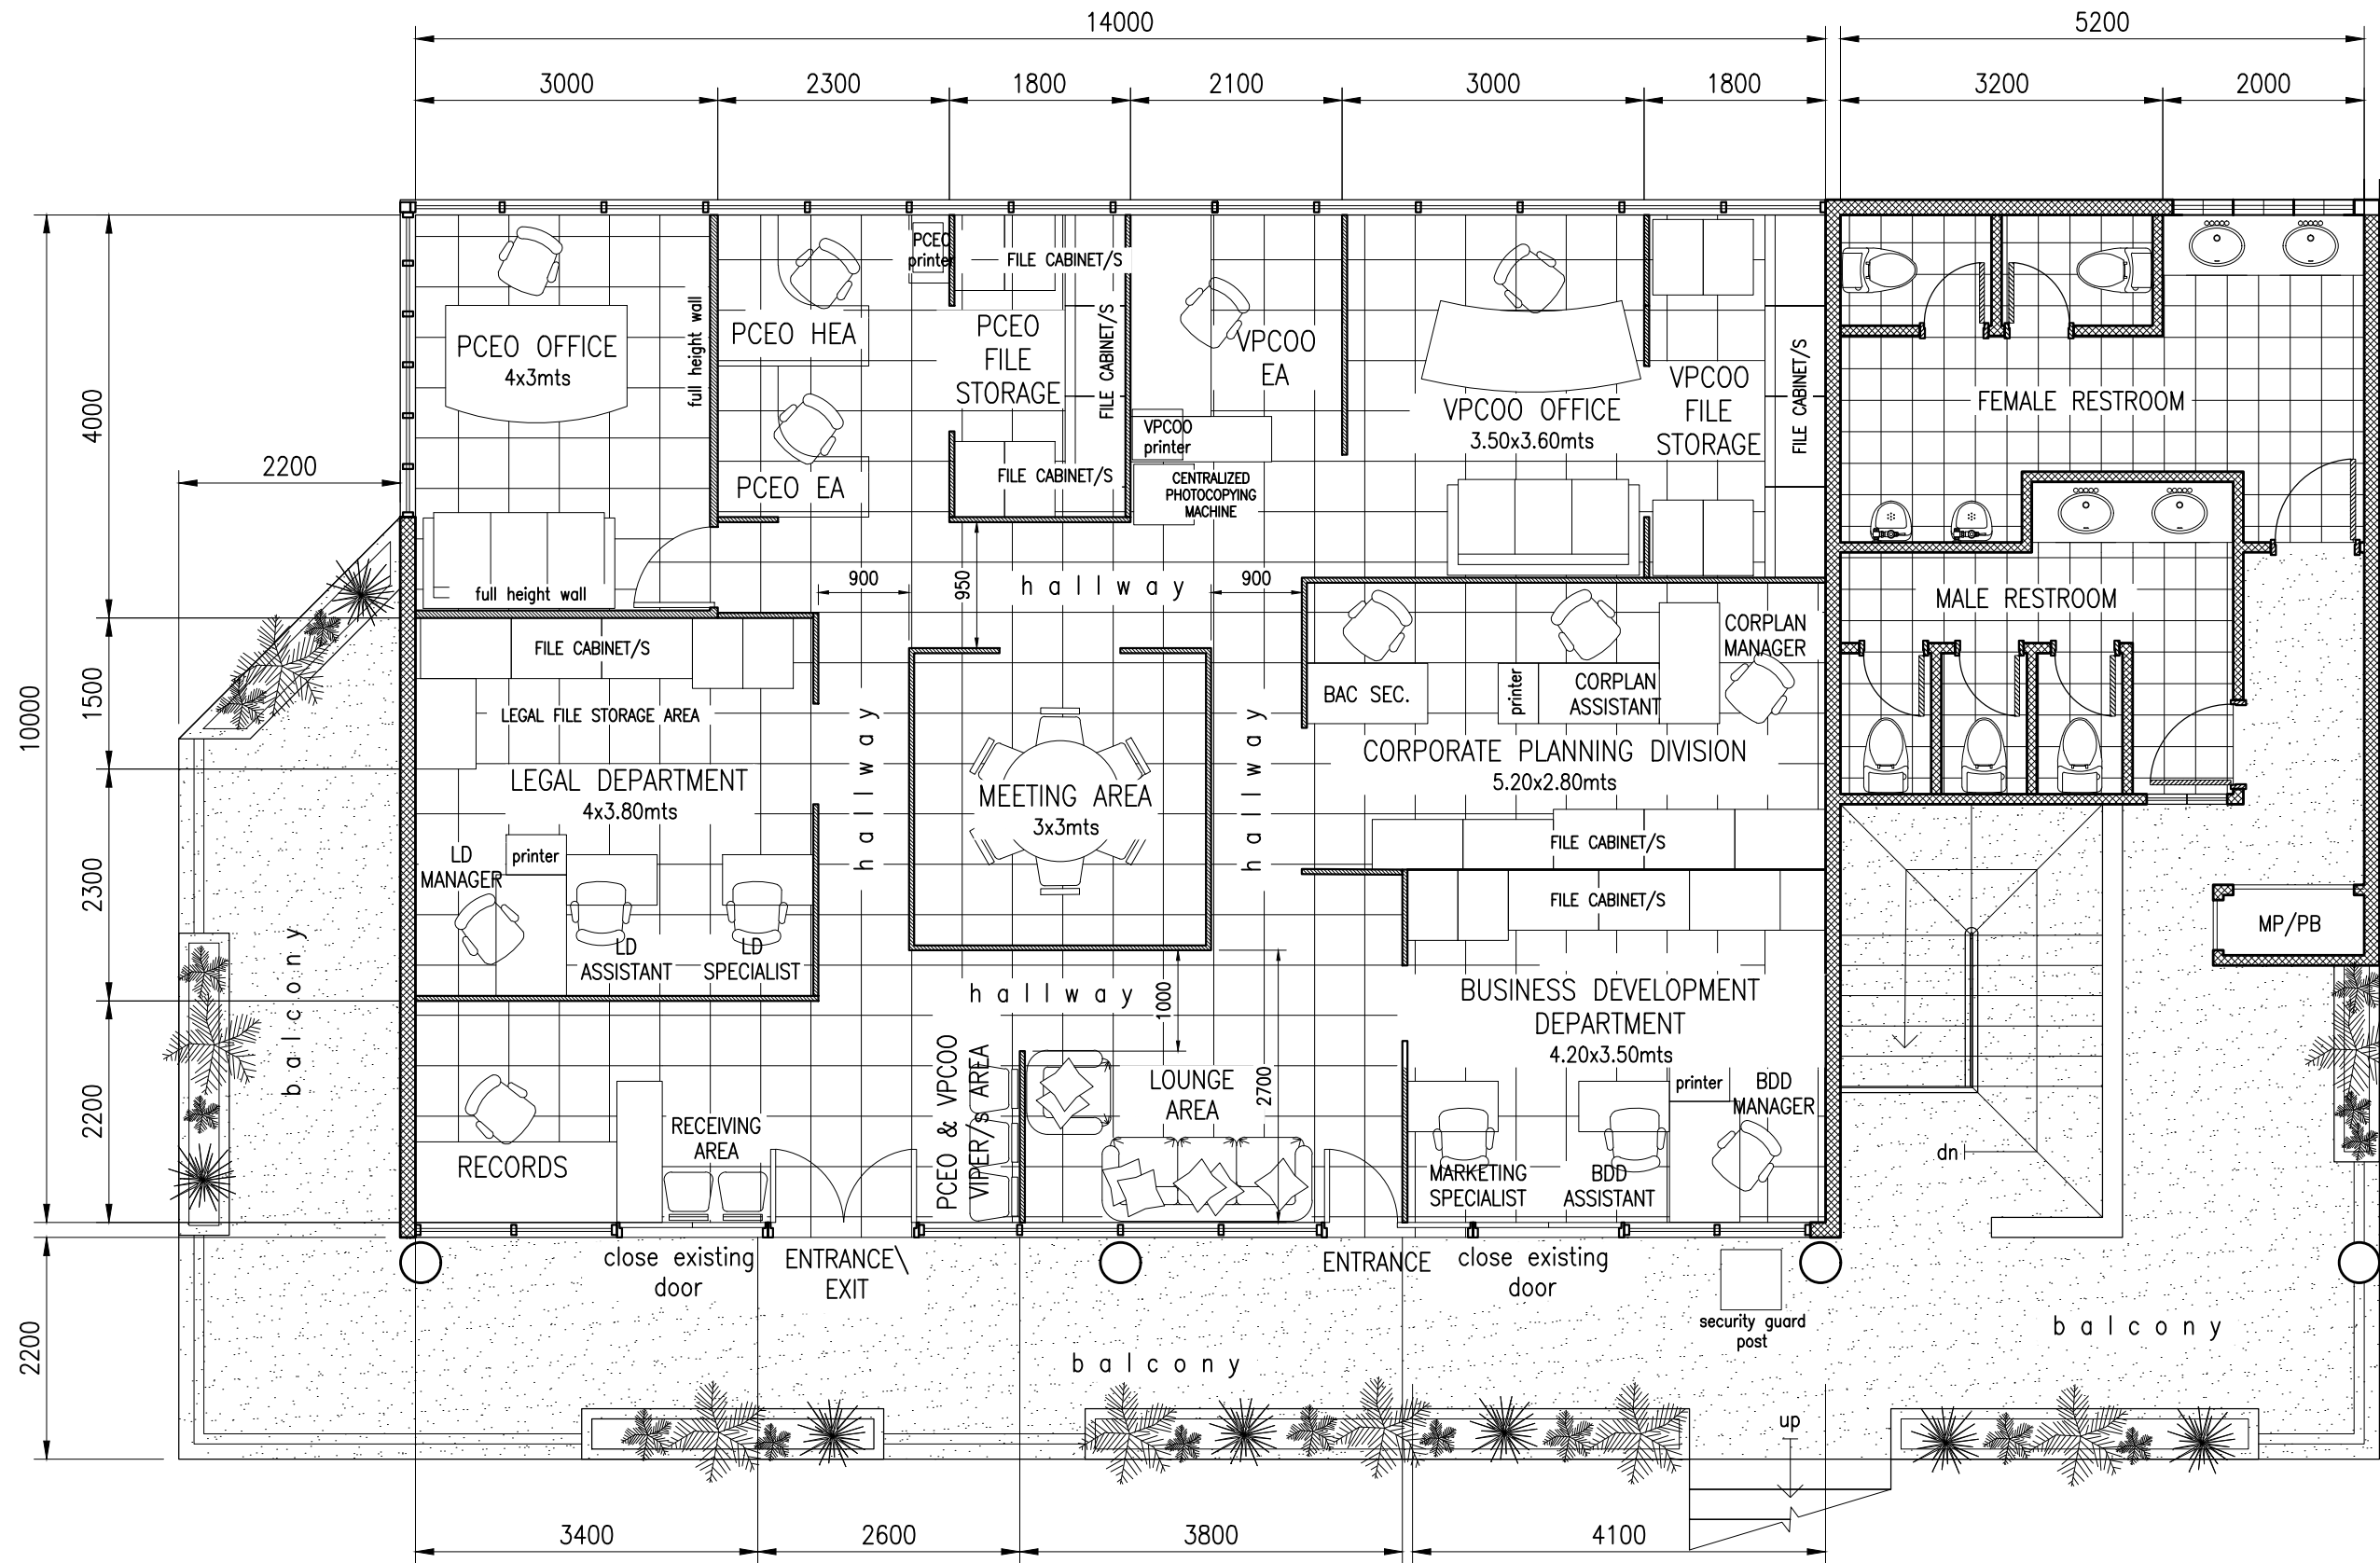

PROPOSED JHMC-AIM OFFICE

SCALE NTS

SHEET CONTENT:
FLOOR PLAN



PROJECT TITLE
PROPOSED TEMPORARY JHMC OFFICE AT AIM CONFERENCE/ CASEROM BUILDING

NOTED BY:
 ENGR. BOBBY V. AKIA

CHECKED & APPROVED BY:
 ARCH. LUZVIMINDA M. NIGOS-PANGANIBAN

DRAFTED BY:
 ARCH. MARILOU C. DUCLAYAN