


**SITE DEVELOPMENT PLAN**

Scale 1:50 M

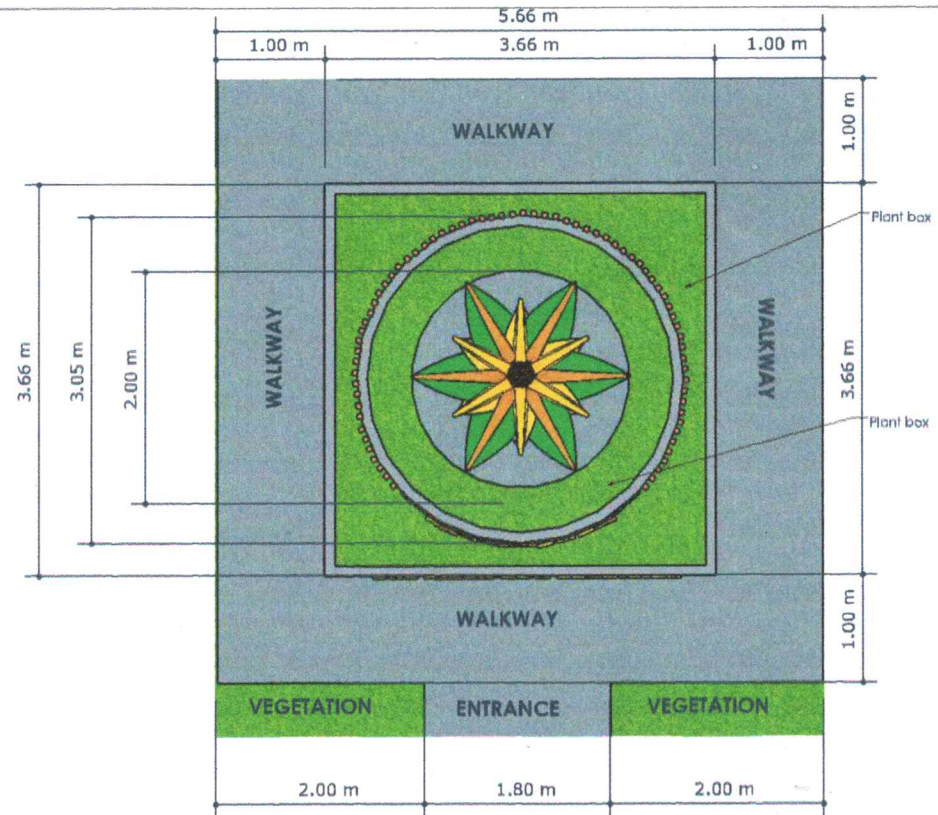


**FLOOR PLAN**

Scale 1:50 M



**FRONT ELEVATION**

Scale 1:50 M

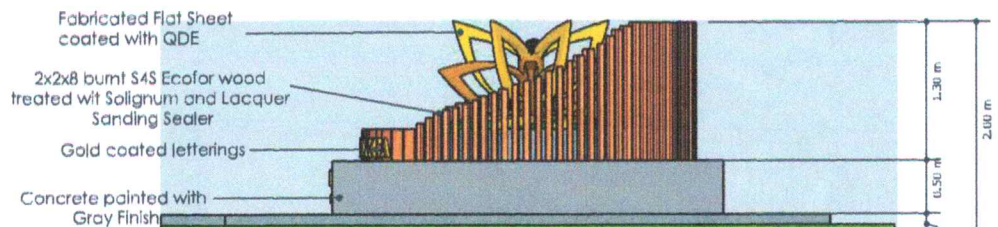


**RIGHT SIDE ELEVATION**

Scale 1:50 M

<p>Republic of the Philippines Office of the President</p> <p><b>JHMC</b> JOHN HAY MANAGEMENT CORPORATION</p>	<p>PREPARED BY:</p> <p><i>[Signature]</i> <b>LEONARDO JR. B. BIASURA</b> ARCHITECT</p> <p>DATE: <b>10 OCT 2023</b></p>	<p>CHECKED BY:</p> <p><i>[Signature]</i> <b>LUZVIMINDA M. VILLOS-PANGANIBAN</b> PROJECT MANAGEMENT DEPARTMENT MANAGER</p> <p>DATE:</p>	<p>APPROVED BY:</p> <p><i>[Signature]</i> <b>FLORENCE JOY MALLARE</b> BUSINESS DEVELOPMENT DEPARTMENT MANAGER</p> <p>DATE:</p>	<p>APPROVED BY:</p> <p><i>[Signature]</i> <b>BOBBY V. AKIA</b> ENVIRONMENT &amp; ASSET MANAGEMENT DEPARTMENT MANAGER</p> <p>DATE:</p>	<p>PROJECT TITLE :</p> <p><b>PROPOSED PANAGBENGA PARK MARKER</b></p> <p>LOCATION :</p>	<p>SHEET CONTENTS:</p> <p><b>SITE DEVELOPMENT PLAN FLOOR PLAN ELEVATIONS</b></p>	<p>SET NO.</p> <p>SHEET NO.</p>
---	--	--	--	---	--	--	---------------------------------



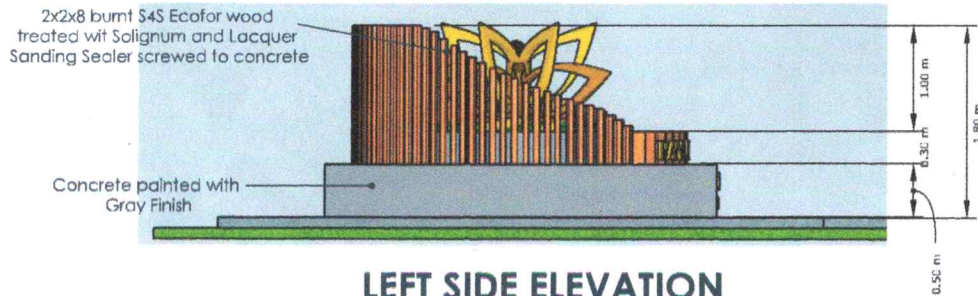


**LEFT SIDE ELEVATION**

Scale 1:50 M




**REAR ELEVATION**

Scale 1:50 M

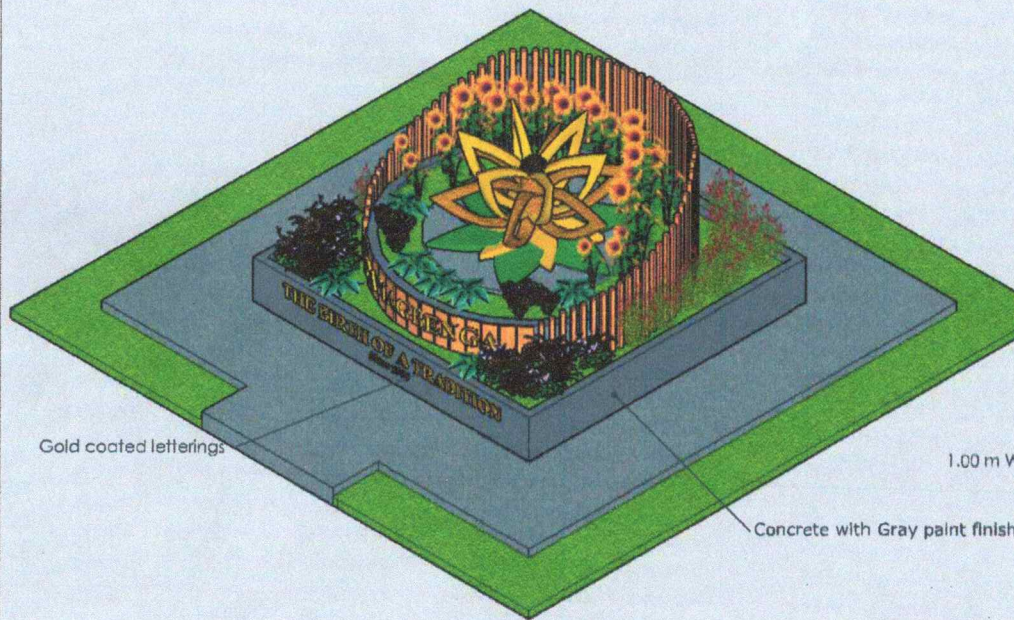

**ISOMETRIC VIEW 1**

Scale 1:50 M

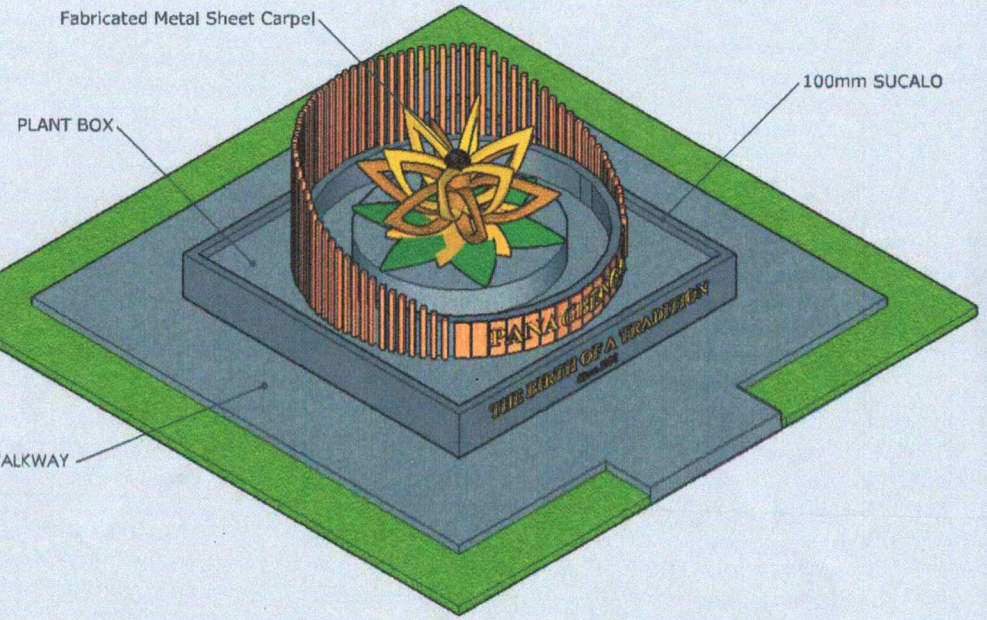


**ISOMETRIC VIEW 2**

Scale 1:50 M




<p>Republic of the Philippines Office of the President</p> <p><b>JHMC</b></p> <p>JOHN HAY MANAGEMENT CORPORATION</p>	<p>PREPARED BY:</p> <p><i>[Signature]</i></p> <p><b>LEONARDO JR. B. BIASURA</b> ARCHITECT 1</p> <p>DATE: <b>18 OCT 2023</b></p>	<p>CHECKED BY:</p> <p><i>[Signature]</i></p> <p><b>LUZVIMINDA M. VIGOS-PANGANIBAN</b> PROJECT MANAGEMENT DEPARTMENT MANAGER</p> <p>DATE:</p>	<p>APPROVED BY:</p> <p><i>[Signature]</i></p> <p><b>FLORENCE JOY MALLARE</b> BUSINESS DEVELOPMENT DEPARTMENT MANAGER</p> <p>DATE:</p>	<p>APPROVED BY:</p> <p><i>[Signature]</i></p> <p><b>BOBBY V. AKIA</b> ENVIRONMENT &amp; ASSET MANAGEMENT DEPARTMENT MANAGER</p> <p>DATE:</p>	<p>PROJECT TITLE:</p> <p><b>PROPOSED PANAGBENGA PARK MARKER</b></p> <p>LOCATION:</p>	<p>SHEET CONTENTS:</p> <p><b>ELEVATIONS ISOMETRIC VIEWS</b></p>	<p>SET NO.</p> <p>SHEET NO.</p>
--	---	--	---	--	--	---	---------------------------------



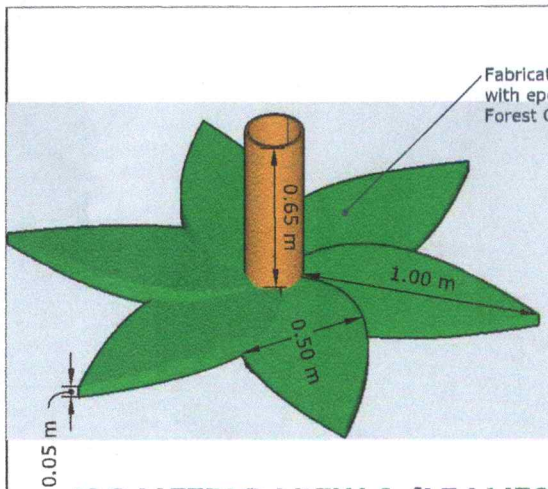


**ISOMETRIC VIEW 1 (LEAVES)**

Scale 1:50 M

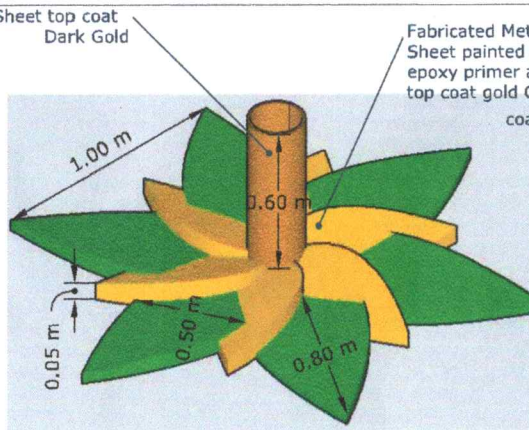


**ISOMETRIC VIEW 2 (LEAVES)**

Scale 1:50 M

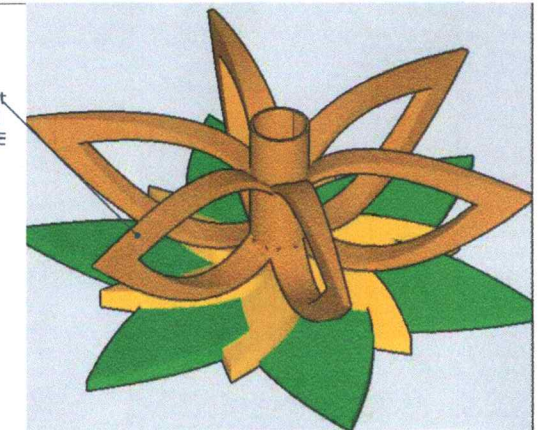


**ISOMETRIC VIEW 3 (PETAL 1)**

Scale 1:50 M

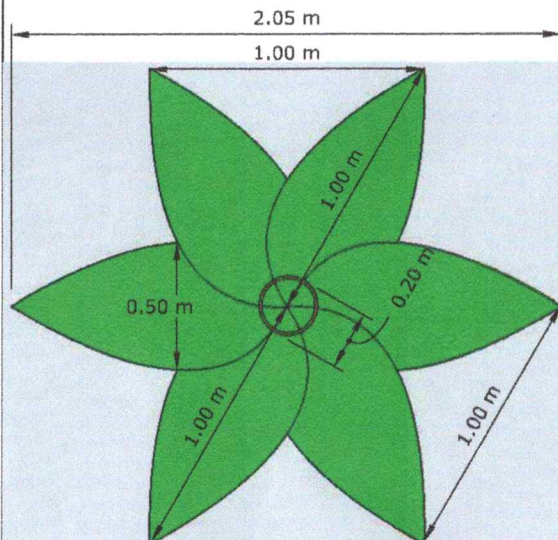


**PLAN 1 (LEAVES)**

Scale 1:50 M

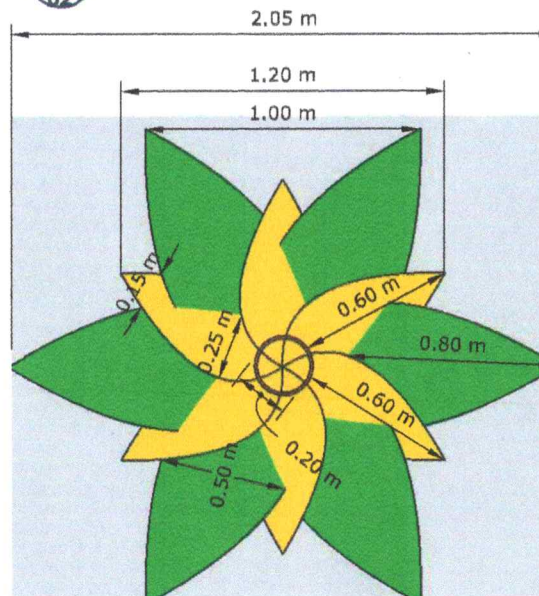

**PLAN 2 (LEAVES)**


Scale 1:50 M

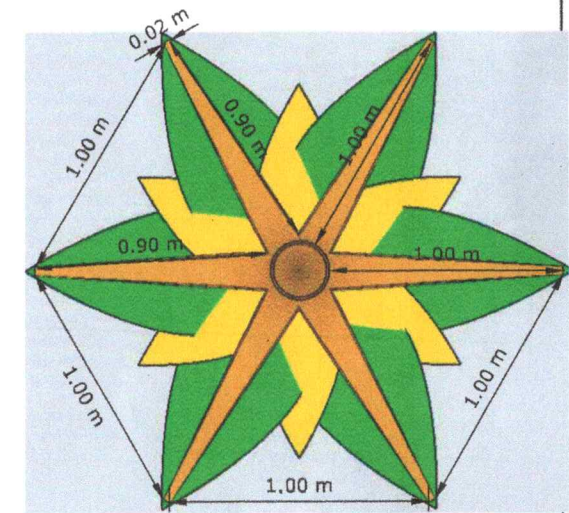

**PLAN 3 (PETAL 1)**

Scale 1:50 M



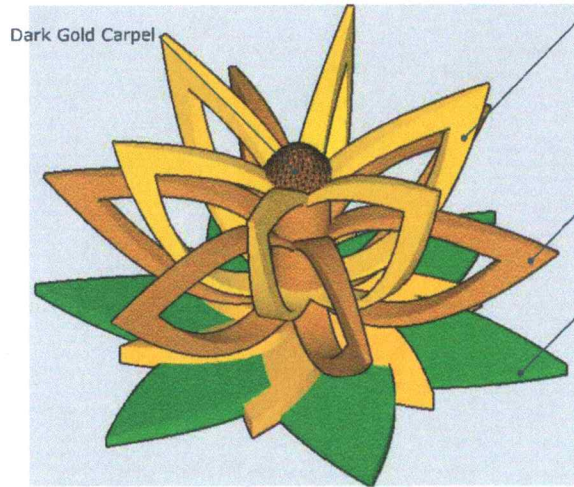

Dark Gold Carpel


Fabricated Metal Sheet painted with epoxy primer and top coat Dark gold QDE

Fabricated Metal Sheet painted with epoxy primer and top coat Dark gold QDE

Fabricated Metal Sheet painted with epoxy primer and top coat Forest Green QDE


ISOMETRIC VIEW 4 (PETAL 2)

Scale 1:50 M

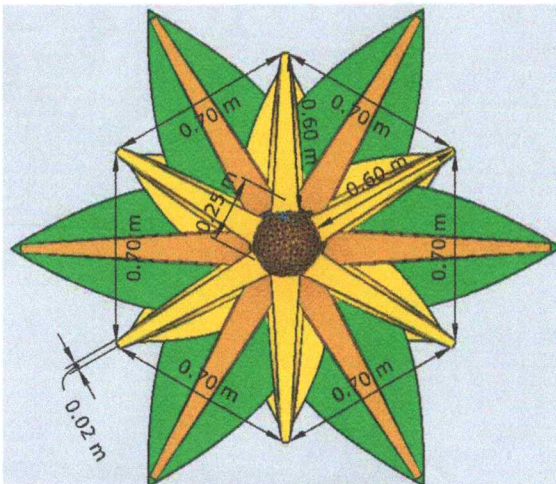


PLAN 4 (PETAL 2)

Scale 1:50 M

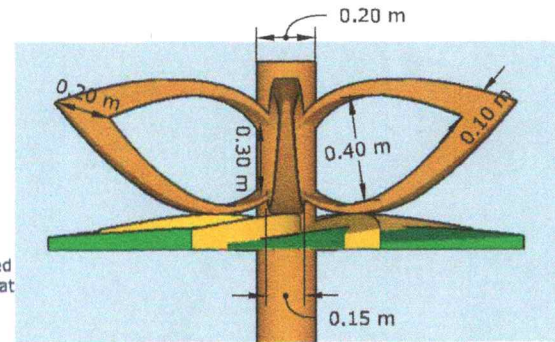


ELEVATION 1 (PETAL 1)

Scale 1:50 M

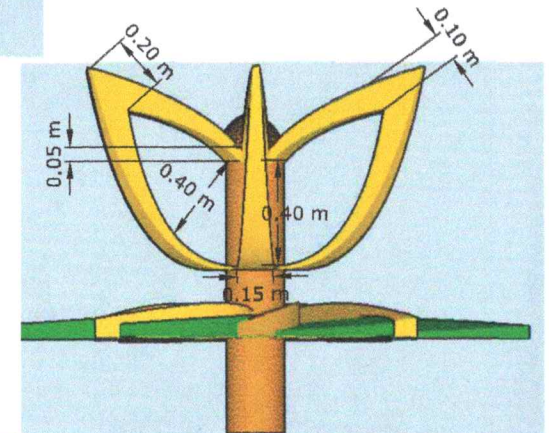

ELEVATION (PETAL 2)

Scale 1:50 M

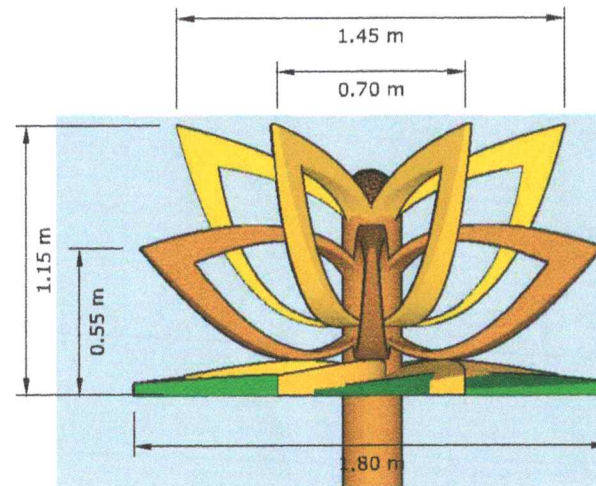


ELEVATION 3

Scale 1:50 M

<p>Republic of the Philippines Office of the President</p> <p><b>JHMC</b></p> <p>JOHN HAY MANAGEMENT CORPORATION</p>	<p>PREPARED BY:</p> <p><i>[Signature]</i></p> <p>LEONARDO JR. B. BIASURA ARCHITECT</p> <p>DATE: OCT 18, 2023</p>	<p>CHECKED BY:</p> <p><i>[Signature]</i></p> <p>LUZVIMINDA MUNIOS-PANGANIBAN PROJECT MANAGEMENT DEPARTMENT MANAGER</p> <p>DATE:</p>	<p>APPROVED BY:</p> <p><i>[Signature]</i></p> <p>FLORENCE JOY MALLARE BUSINESS DEVELOPMENT DEPARTMENT MANAGER</p> <p>DATE:</p>	<p>APPROVED BY:</p> <p><i>[Signature]</i></p> <p>BOBBY Y. AKIA ENVIRONMENT &amp; ASSET MANAGEMENT DEPARTMENT MANAGER</p> <p>DATE:</p>	<p>PROJECT TITLE :</p> <p>PROPOSED PANAGBENGA PARK MARKER</p> <p>LOCATION :</p>	<p>SHEET CONTENTS:</p> <p>ISOMETRIC VIEWS PLANS ELEVATIONS</p>	<p>SET NO.</p> <p>SHEET NO.</p>
--	--	---	--	---	---	--	---------------------------------



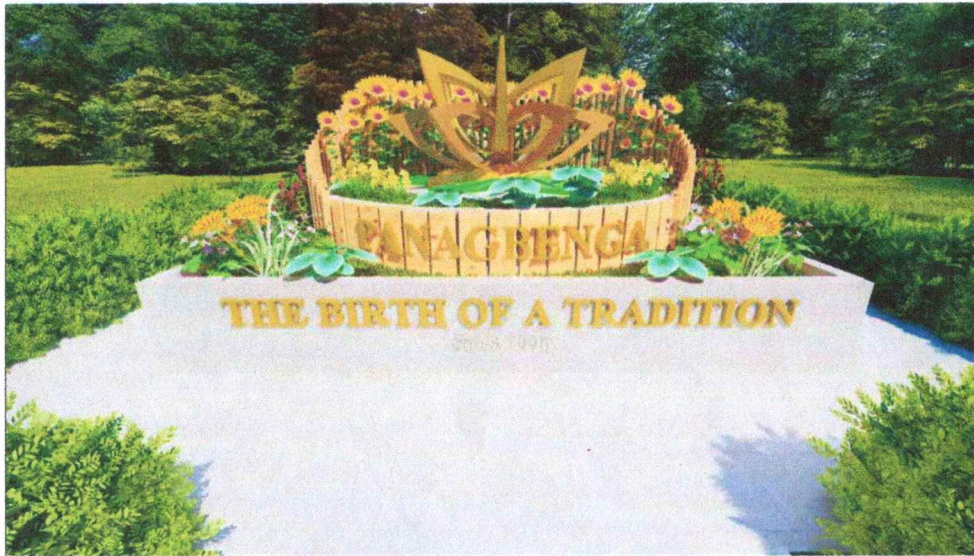

**PERSPECTIVE 1 (FRONT)**

A  
01


Scale NTS



**PERSPECTIVE 2 (TOP)**

A  
02

Scale NTS

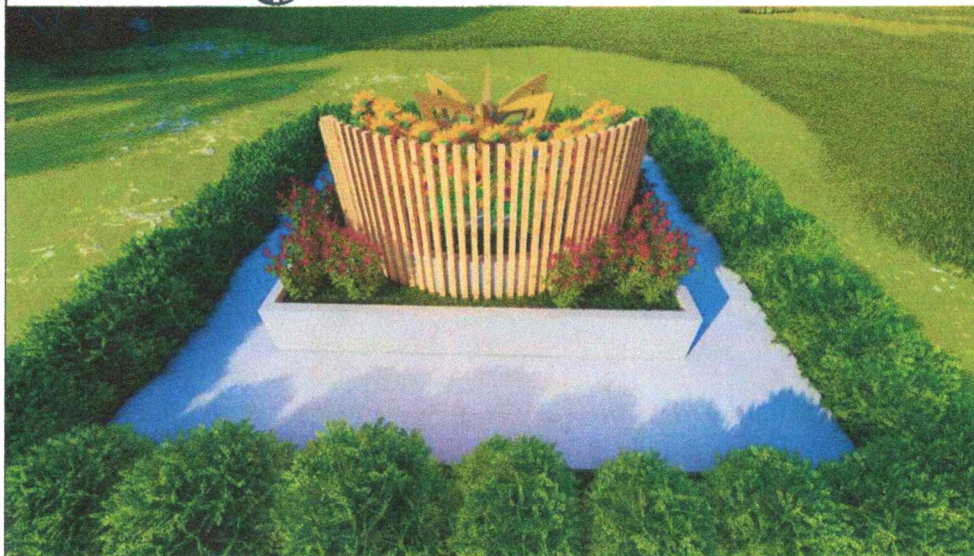

**PERSPECTIVE 3 (REAR)**

A  
03

Scale NTS



**PERSPECTIVE 4**

A  
04

Scale NTS

<p>Republic of the Philippines Office of the President</p> <p><b>JHMC</b> JOHN HAY MANAGEMENT CORPORATION</p>	<p>PREPARED BY:</p> <p><i>[Signature]</i> <b>LEONARDO JR. B. BIASURA</b> ARCHITECT</p>	<p>CHECKED BY:</p> <p><i>[Signature]</i> <b>LUZVIMINDA M. NISOS-PANGANIBAN</b> PROJECT MANAGEMENT DEPARTMENT MANAGER</p>	<p>APPROVED BY:</p> <p><i>[Signature]</i> <b>FLORENCE JOY MALLARE</b> BUSINESS DEVELOPMENT DEPARTMENT MANAGER</p>	<p>APPROVED BY:</p> <p><i>[Signature]</i> <b>BOBBY V. AKIA</b> ENVIRONMENT &amp; ASSET MANAGEMENT DEPARTMENT MANAGER</p>	<p>PROJECT TITLE :</p> <p><b>PROPOSED PANAGBENGA PARK MARKER</b></p>	<p>SHEET CONTENTS:</p> <p><b>PERSPECTIVES</b></p>	<p>SET NO.</p> <p><input type="radio"/></p>
	<p>DATE : <b>10 OCT 2023</b></p>	<p>DATE :</p>	<p>DATE :</p>	<p>DATE :</p>	<p>LOCATION :</p>	<p>SHEET NO.</p> <p><input type="radio"/></p>	<p><input type="radio"/></p>