


SITE DEVELOPMENT PLAN

Scale 1:50 M

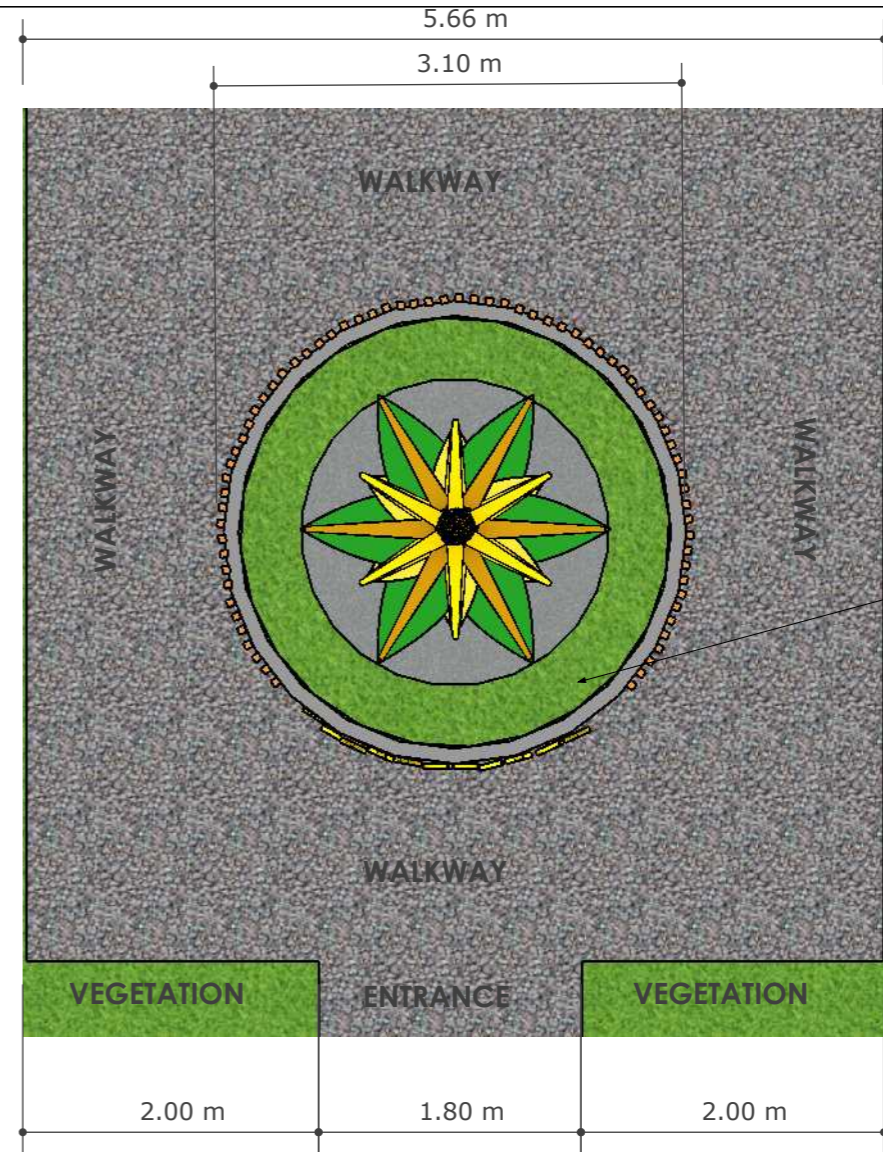


FLOOR PLAN

Scale 1:50 M



FRONT ELEVATION

Scale 1:50 M

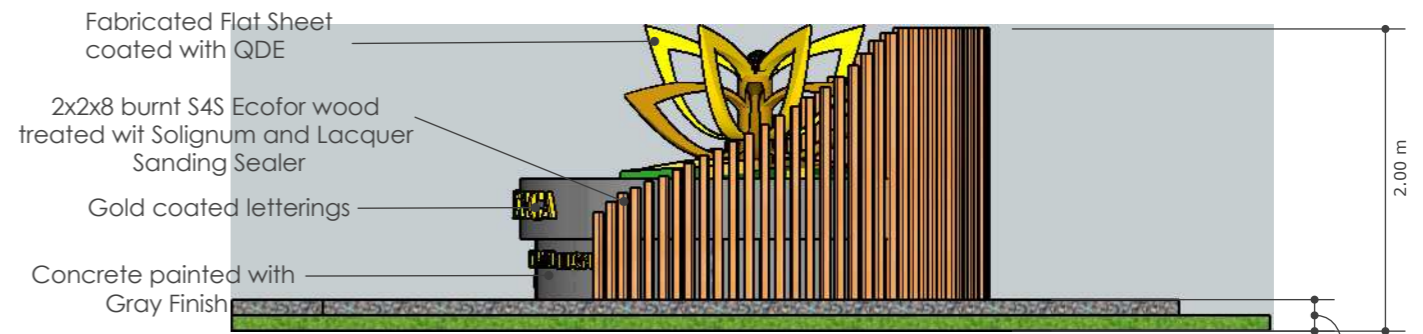

RIGHT SIDE ELEVATION

Scale 1:50 M



<p>Republic of the Philippines Office of the President</p> <p>JHMC JOHN HAY MANAGEMENT CORPORATION</p>	PREPARED BY:	CHECKED BY:	APPROVED BY:	APPROVED BY:	PROJECT TITLE :	SHEET CONTENTS:	SET NO.
	LEONARDO JR. B. BIASURA ARCHITECT 1	LUZVIMINDA M. NIGOS-PANGANIBAN PROJECT MANAGEMENT DEPARTMENT MANAGER	FLORENCE JOY MALLARE BUSINESS DEVELOPMENT DEPARTMENT MANAGER	BOBBY V. AKIA ENVIRONMENT & ASSET MANAGEMENT DEPARTMENT MANAGER	PROPOSED PANAGBENGA PARK MARKER	SITE DEVELOPMENT PLAN FLOOR PLAN ELEVATIONS	
	DATE :	DATE :	DATE :	DATE :	LOCATION :		