




1 VICINITY MAP
SCALE: NTS



2 EXISTING SITE
SCALE: NTS

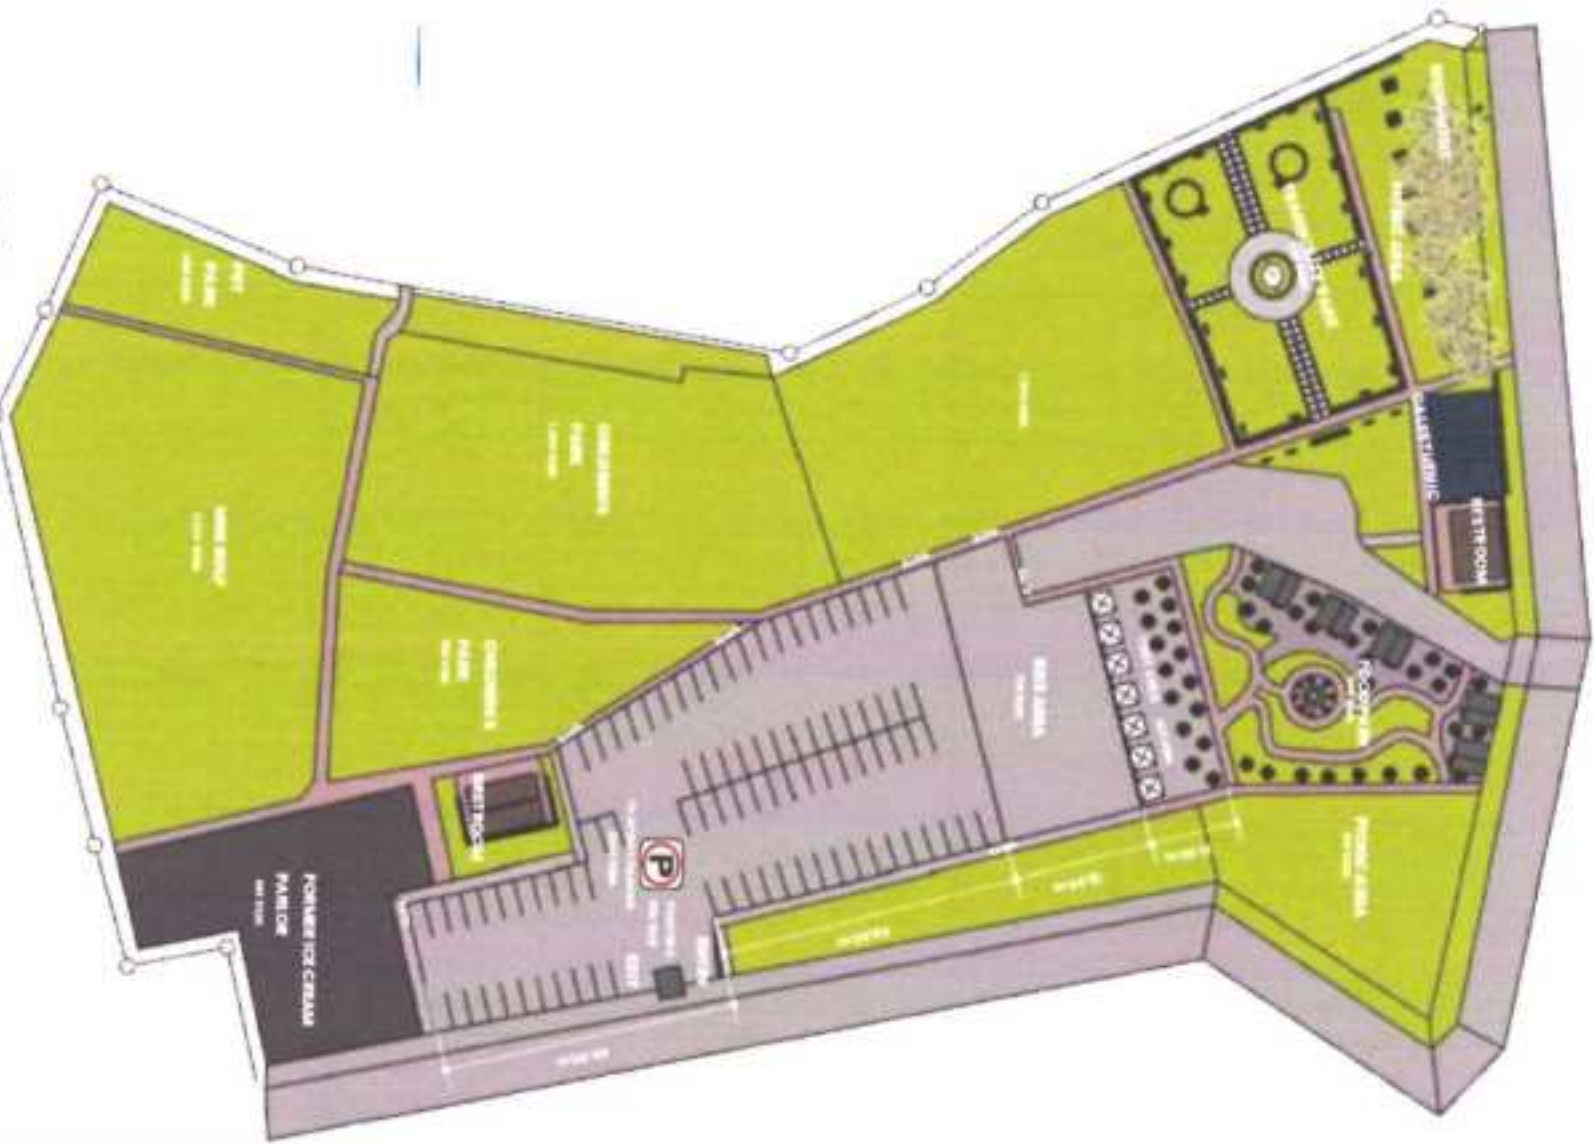

3 SITE DEVELOPMENT PLAN
SCALE: 1:1000 METRS.



PROJECT NAME: IMPROVEMENT OF SCOUT HILL LANDSCAPE	SUBJECT LOCATION: AS SHOWN	DESIGNED BY: AR. LEONARDO DE R. BASURA	CHECKED BY: ENGR. LARRY REGASA, C. ANTONIO	REVIEWED AND SUBMITTED BY: AR. LUTVIMINDA M. MANOLISAN	APPROVED BY: ENGR. ROBERT V. AKIA	SHEET NO.: 1	TOTAL SHEETS: 7
---	----------------------------	--	--	--	-----------------------------------	--------------	-----------------


MONUMENT

PICNIC AREA

TRANQUILITY PARK

RESTROOM

FOOD PAR

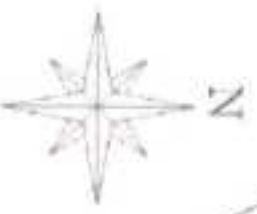

1
2

TRANQUILITY PARK SITE PLAN
SCALE
1:200 MTRS.

TRANQUILITY PARK SITE PLAN

john hay
MANAGEMENT CORPORATION

IMPROVEMENT OF SCOUT HILL
LANDSCAPE

AS SHOWN






APR. LEONARDO JR. S. BLASQUEZ
ARCHITECT

ENGR. LARA-REYES & ANTONIO
ENGR. LARA-REYES & ANTONIO

APR. LUTHERINO L. PANGOLANIBAN
ENGR. LUTHERINO L. PANGOLANIBAN

ENGR. ROBERT V. ANITA
ENGR. ROBERT V. ANITA

ART. 2
ART. 3

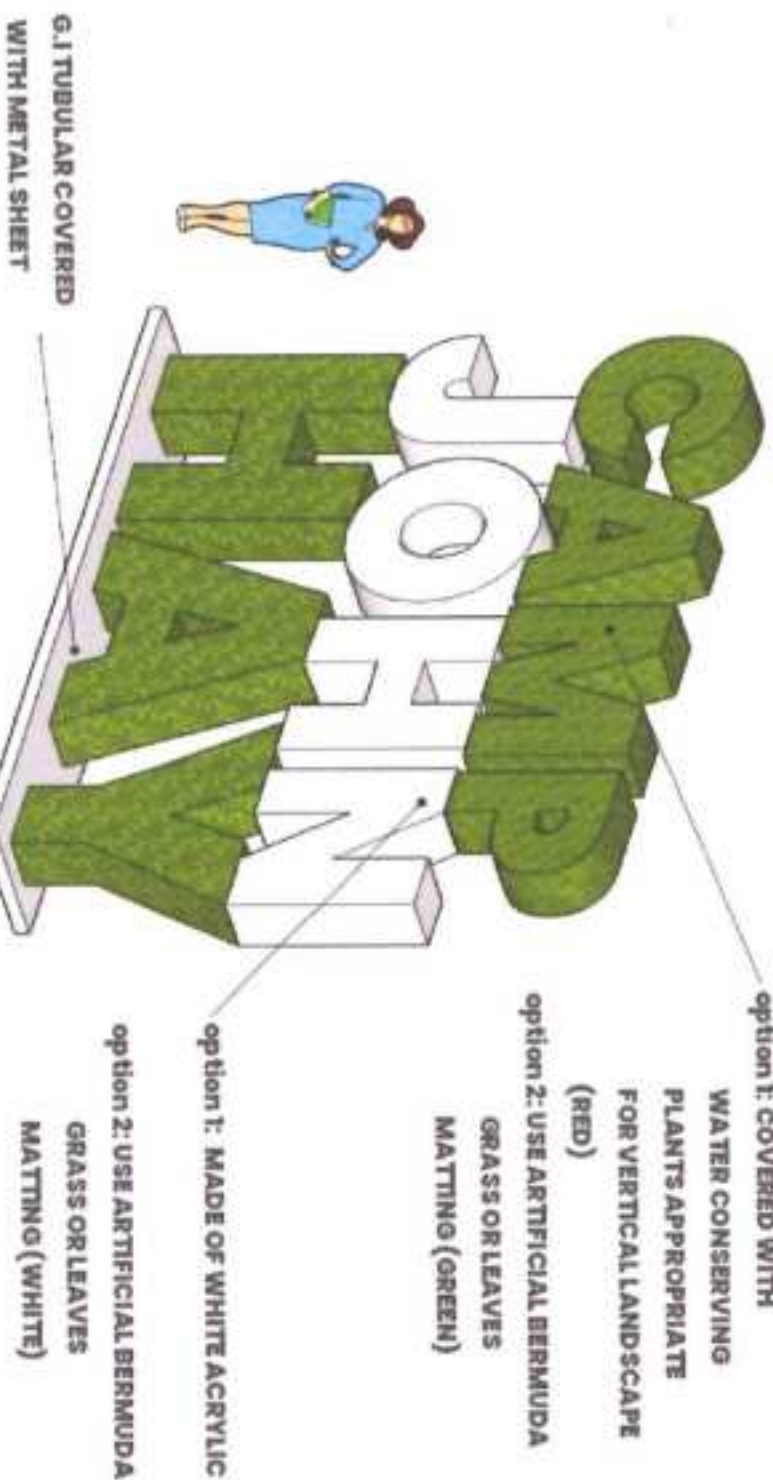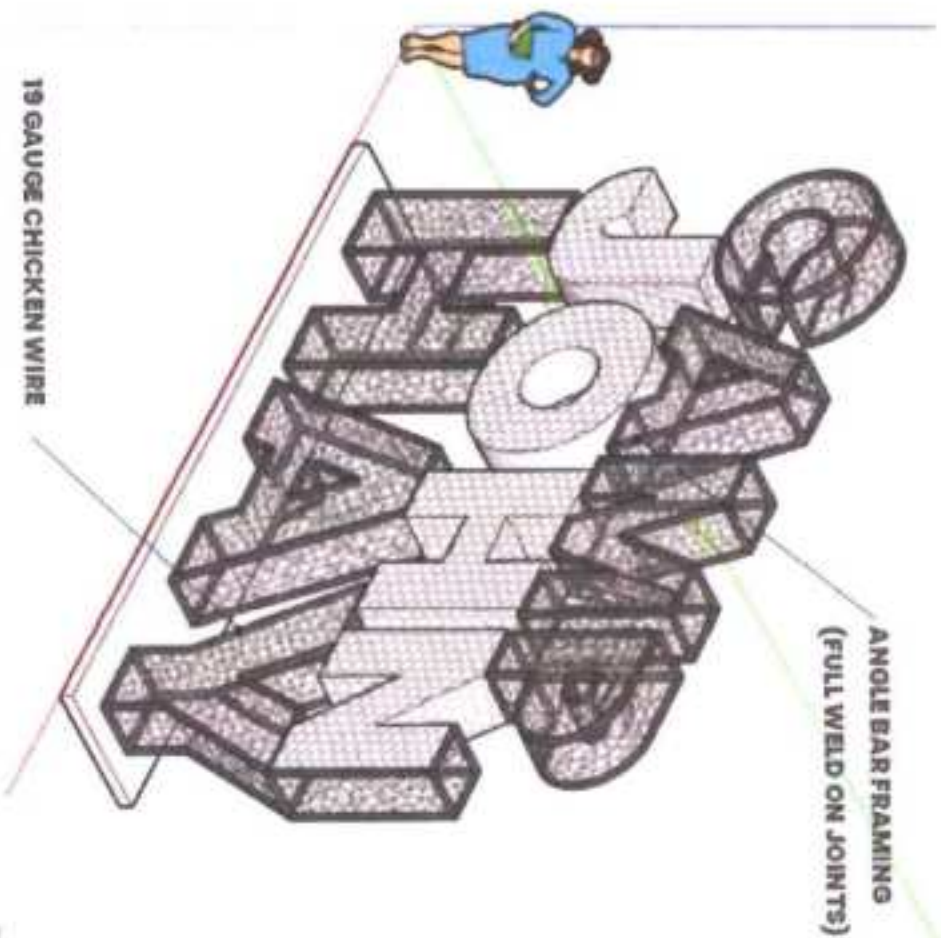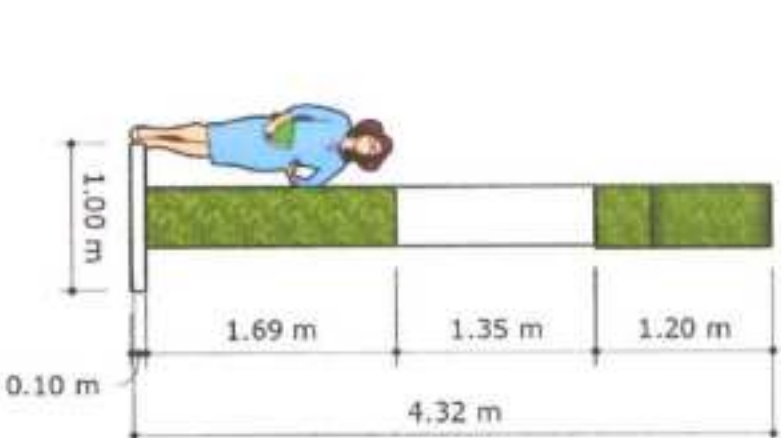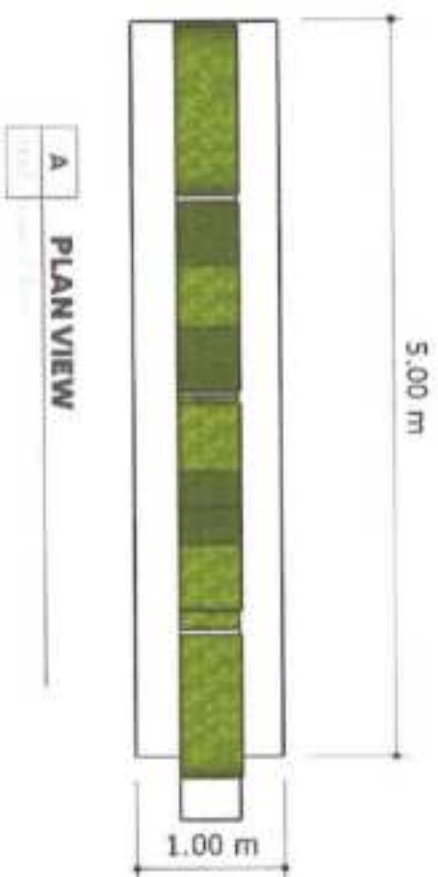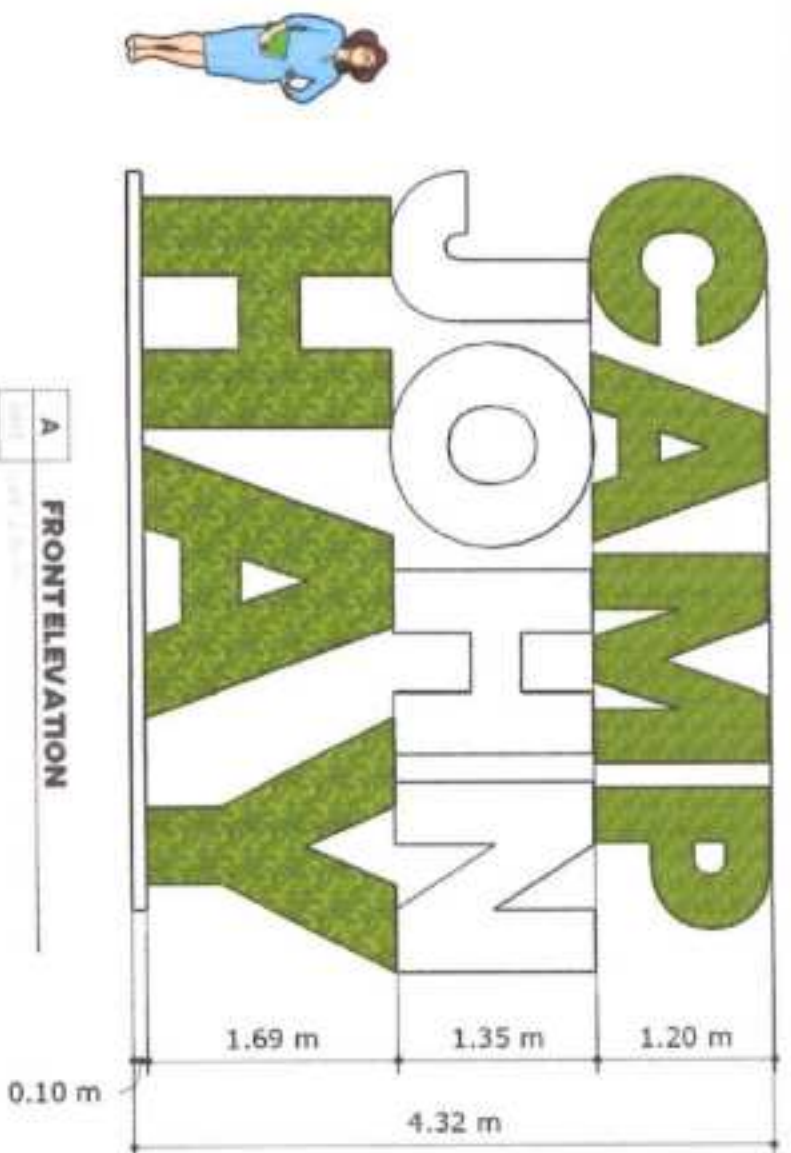


A ISOMETRIC VIEW

1

CAMP JOHN HAY 3D SIGNAGE

1:50 MTRS.

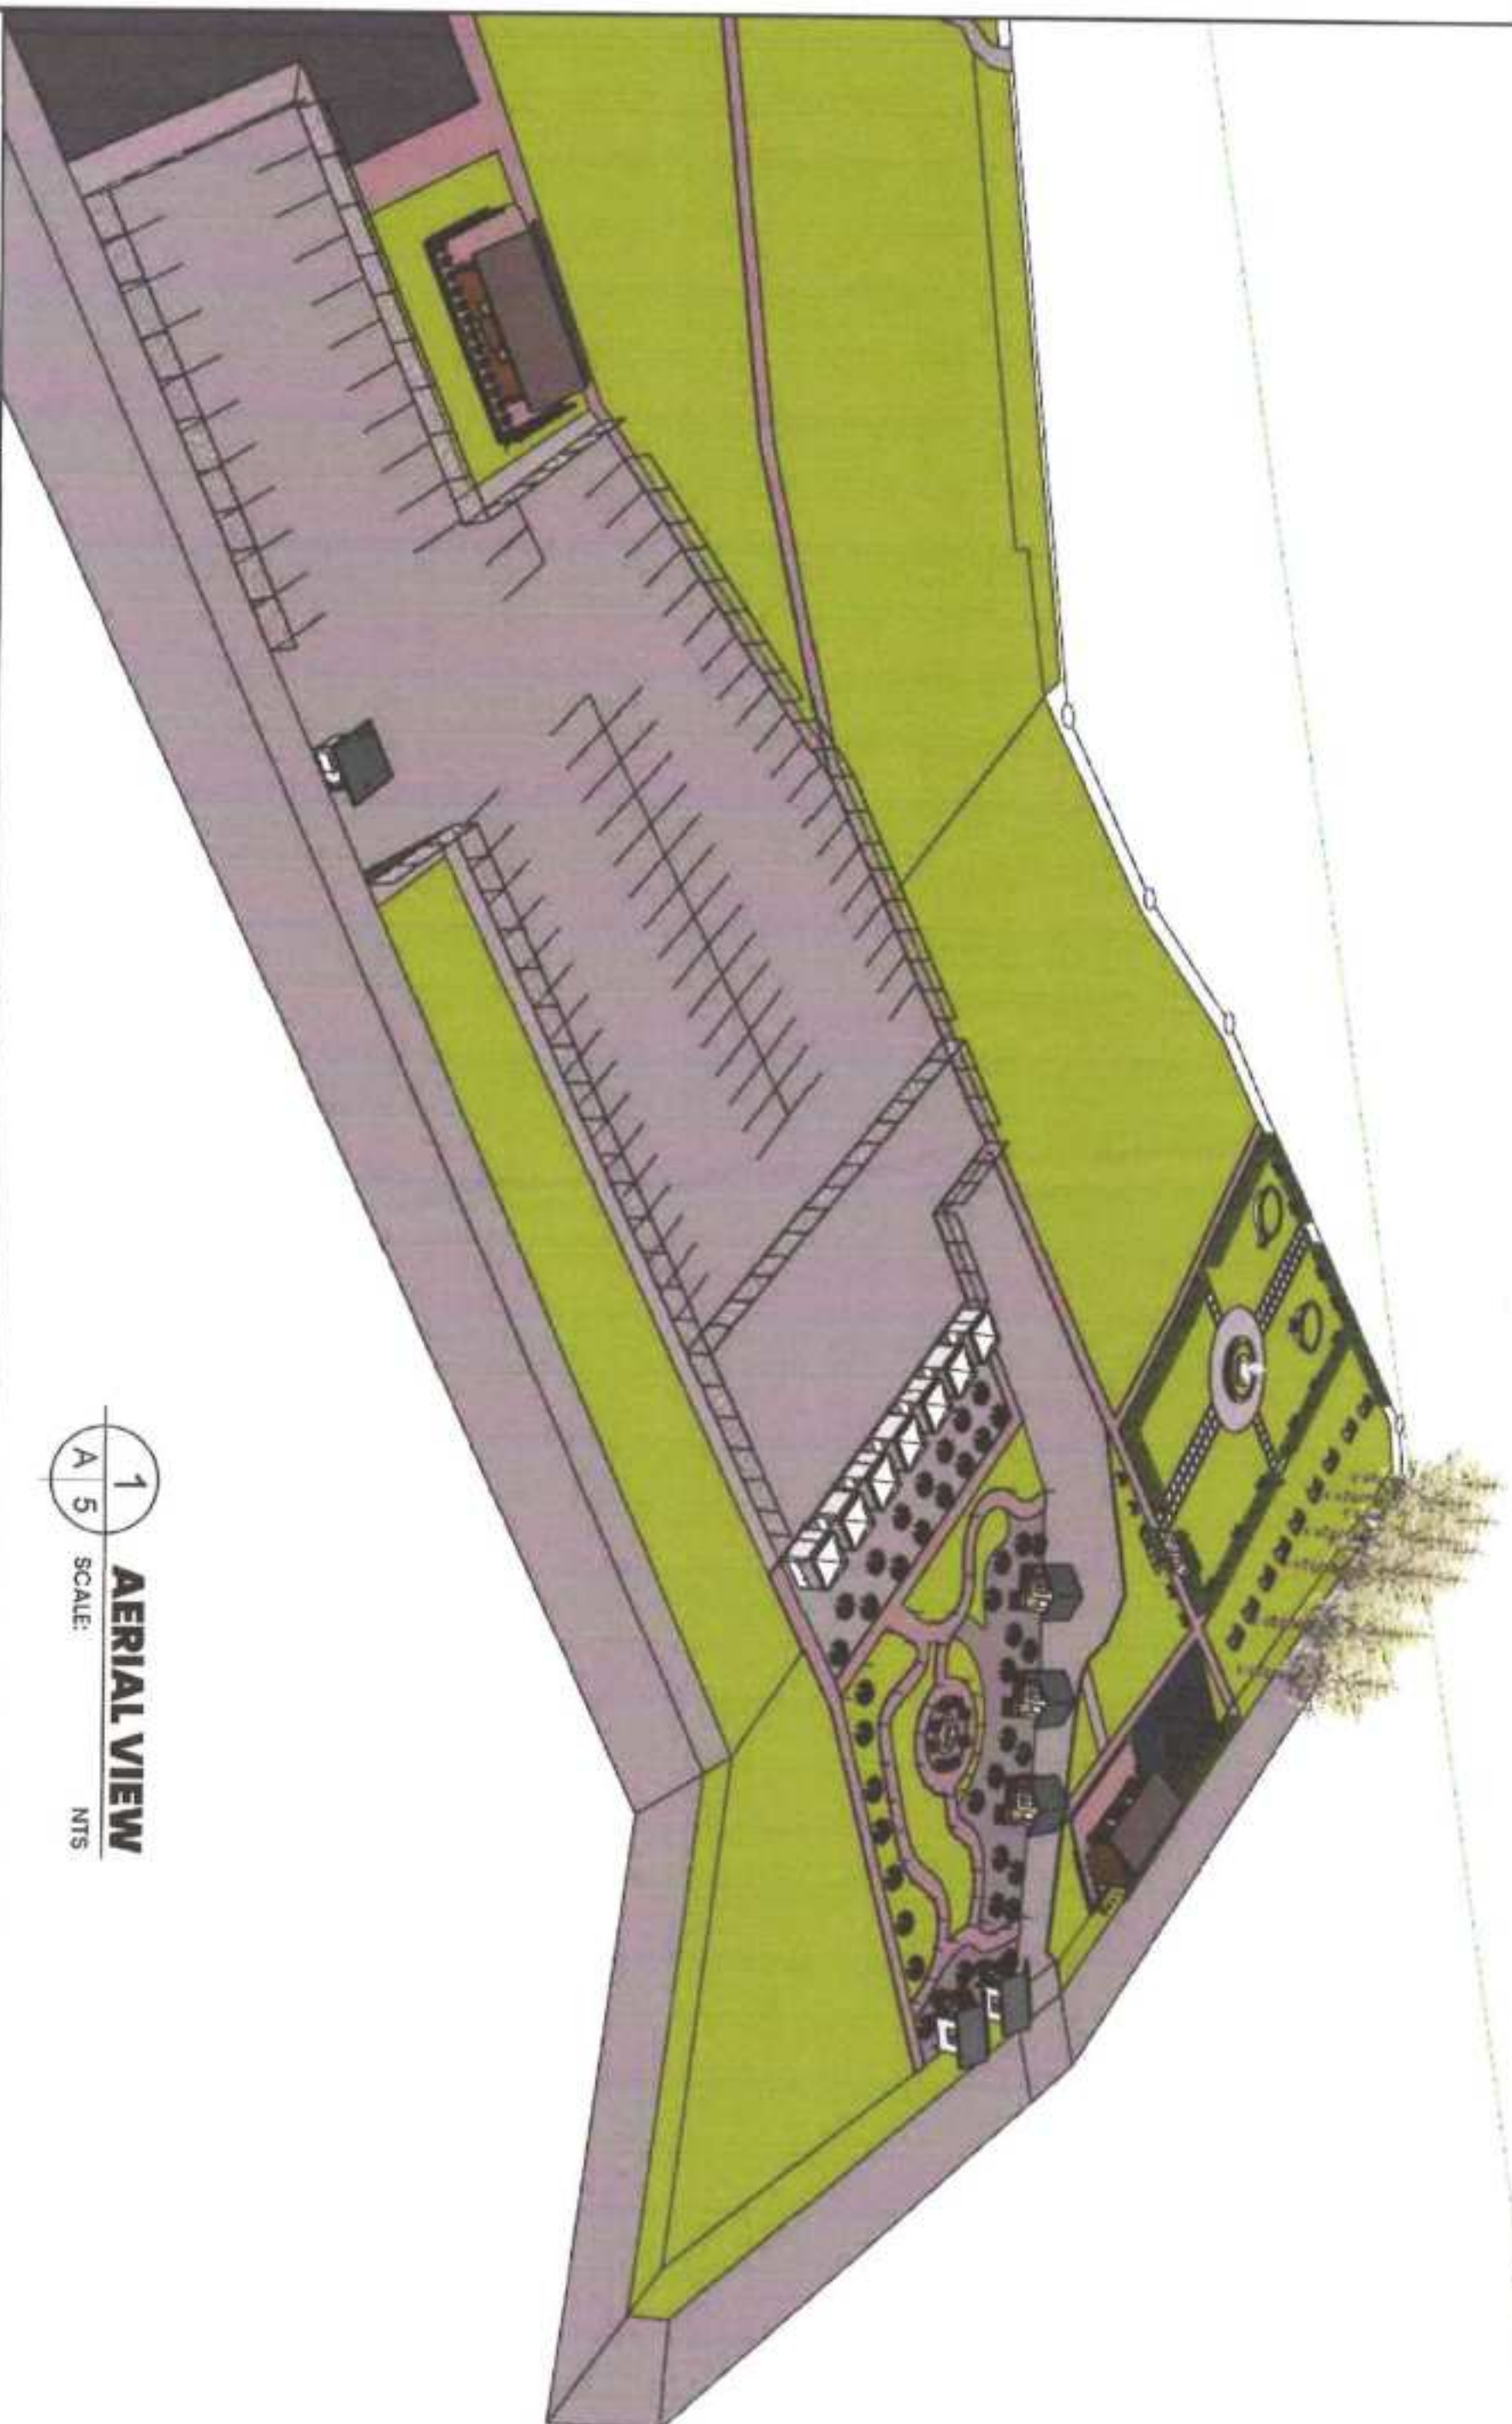

1
A 5
SCALE: NTS



1
A 6

TRANQUILITY PARK PERSPECTIVES

SCALE: NTS

PROJECT LOCATION: IMPROVEMENT OF SCOUT HILL LANDSCAPE	PROJECT LOCATION: AS SHOWN	DESIGNED BY: ZR. LEONARDO JR. R. BLASIVIA	DESIGNED BY: ENGR. LARRY M. GARCIA, ANTONIO	DESIGNED BY: AB. LUTIVIMONDA, MANABANAN	DESIGNED BY: ENGR. ROBERT V. AKIA	DATE: 8/7	DATE: 8/7
---	----------------------------	---	---	---	-----------------------------------	-----------	-----------



1
A 7

CAMP JOHN HAY 3D SIGNAGE PERSPECTIVE

NTS



2
A 7

FRIENDSHIP STATUE & PICNIC TABLES


NTS




1 VICINITY MAP
SCALE: NTS




2 EXISTING SITE
SCALE: NTS

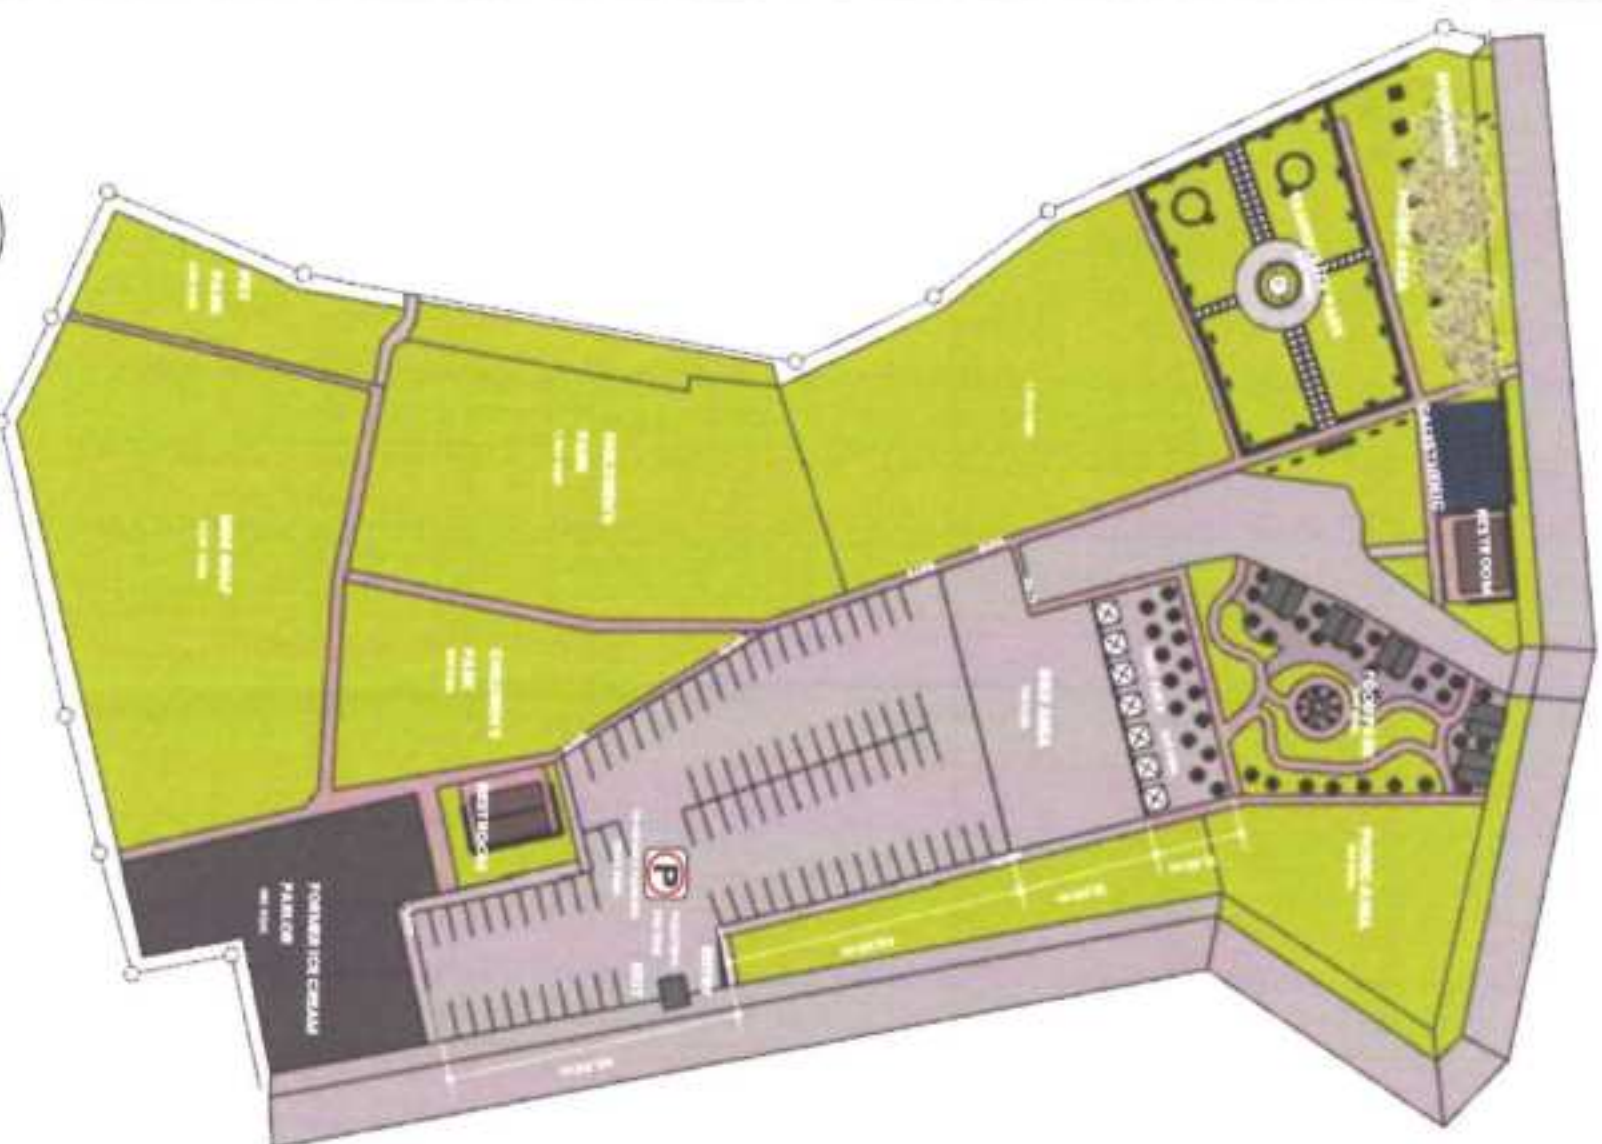


3 SITE DEVELOPMENT PLAN
SCALE: 1:1000 METERS

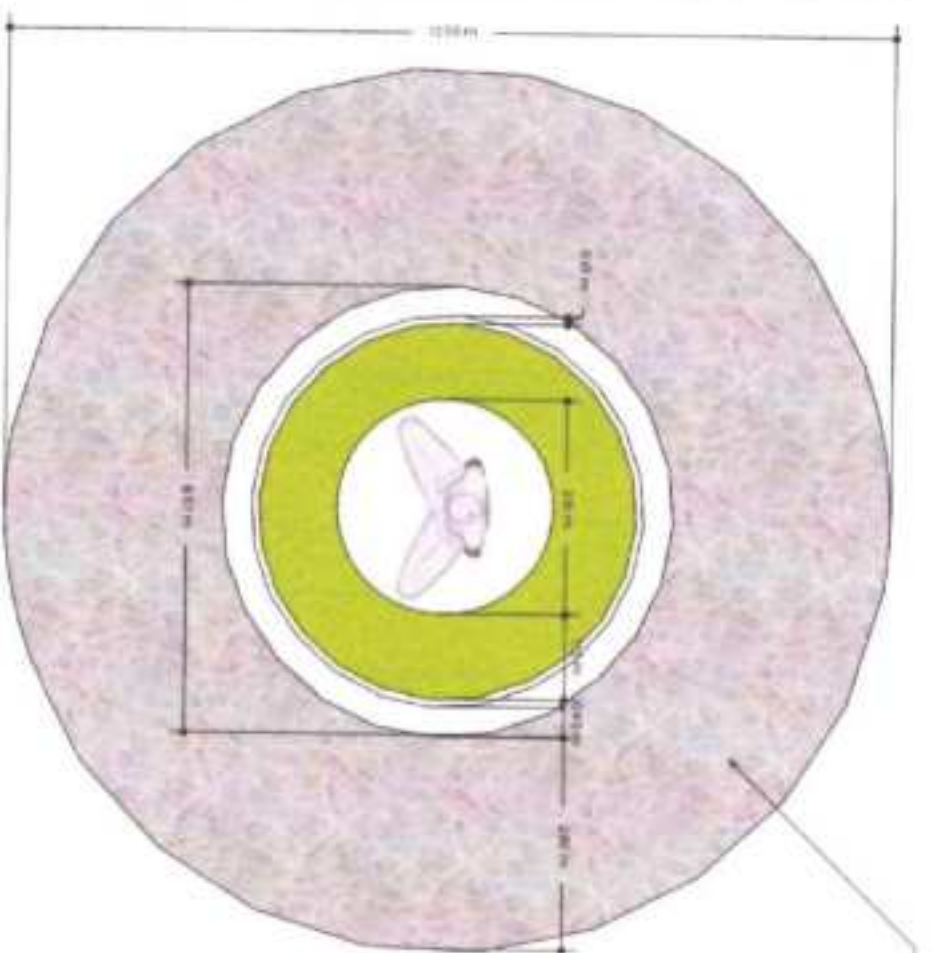


A TRANQUILITY STATUE FLOOR PLAN

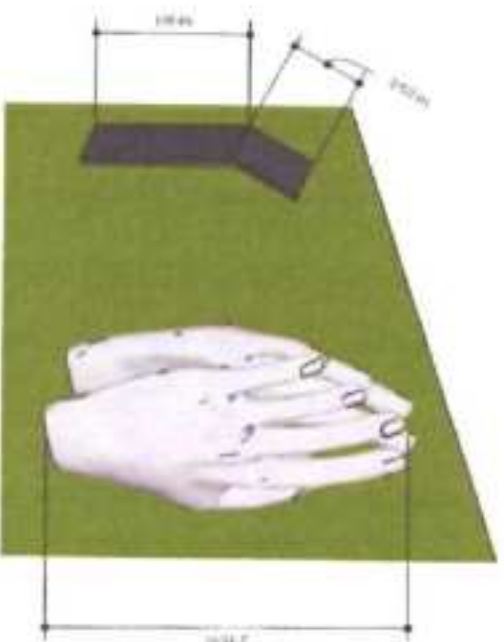

D WORSHIP MONUMENT ISOMETRIC VIEW




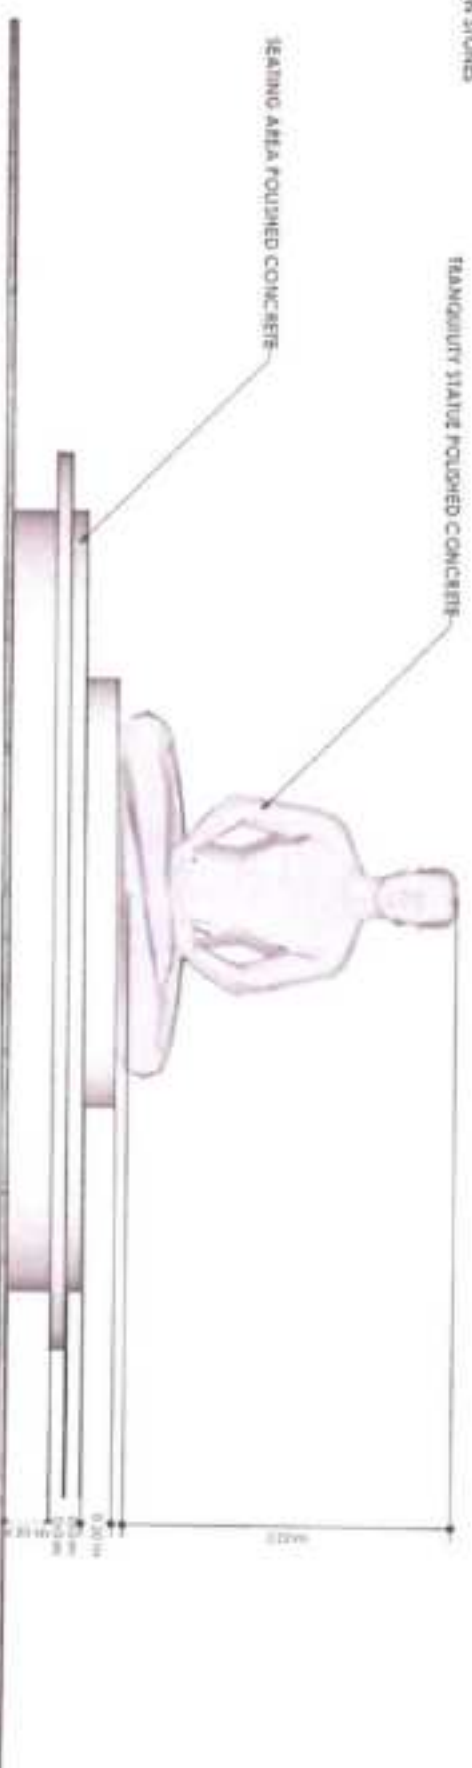


B TRANQUILITY STATUE ELEVATION

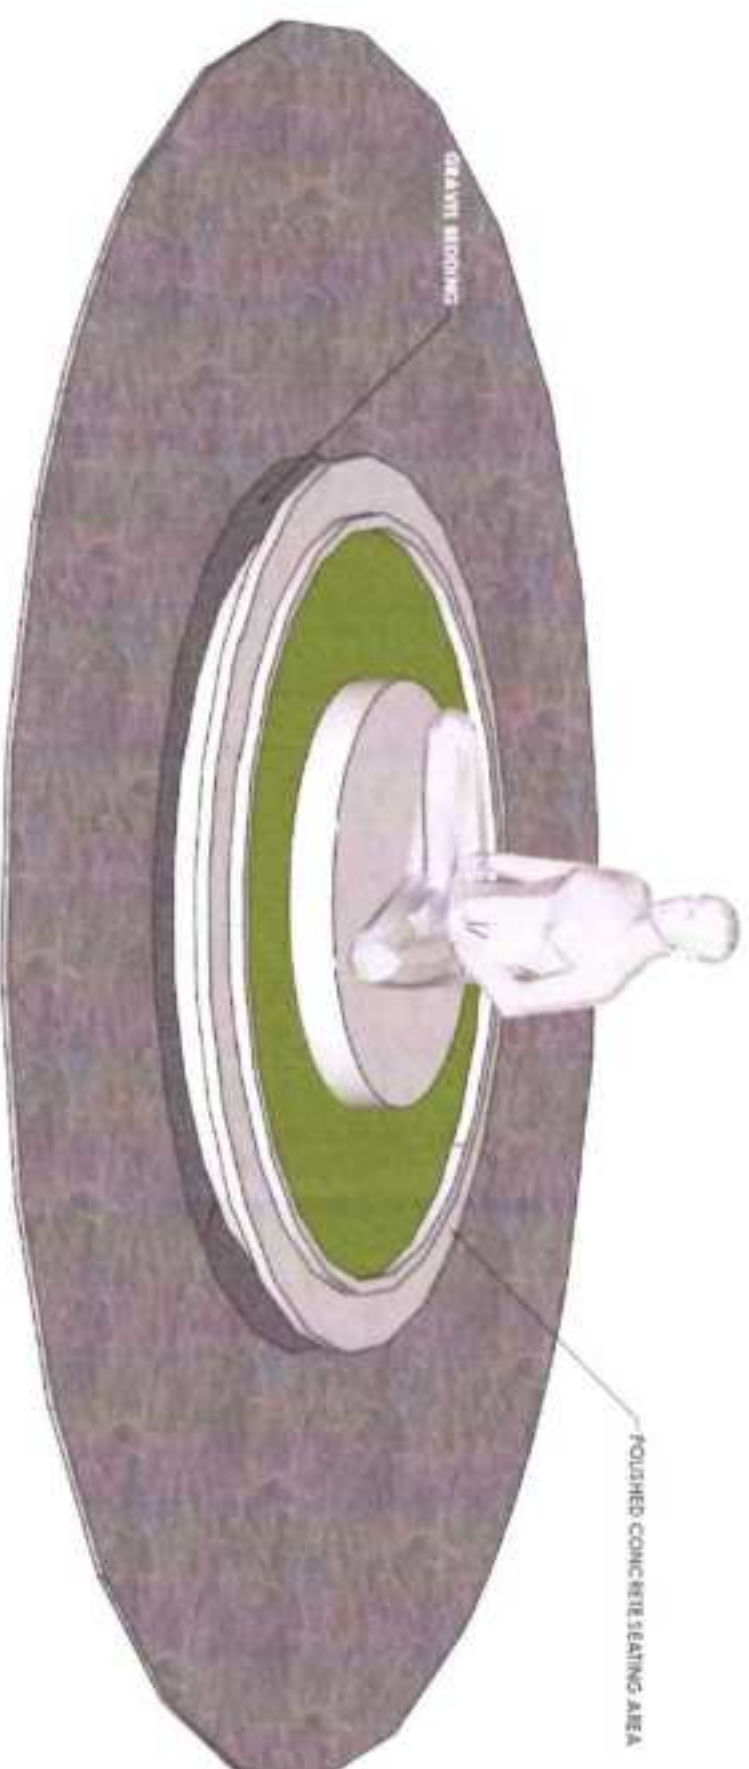


1 STATUE DETAILS

C TRANQUILITY STATUE ISOMETRIC VIEW

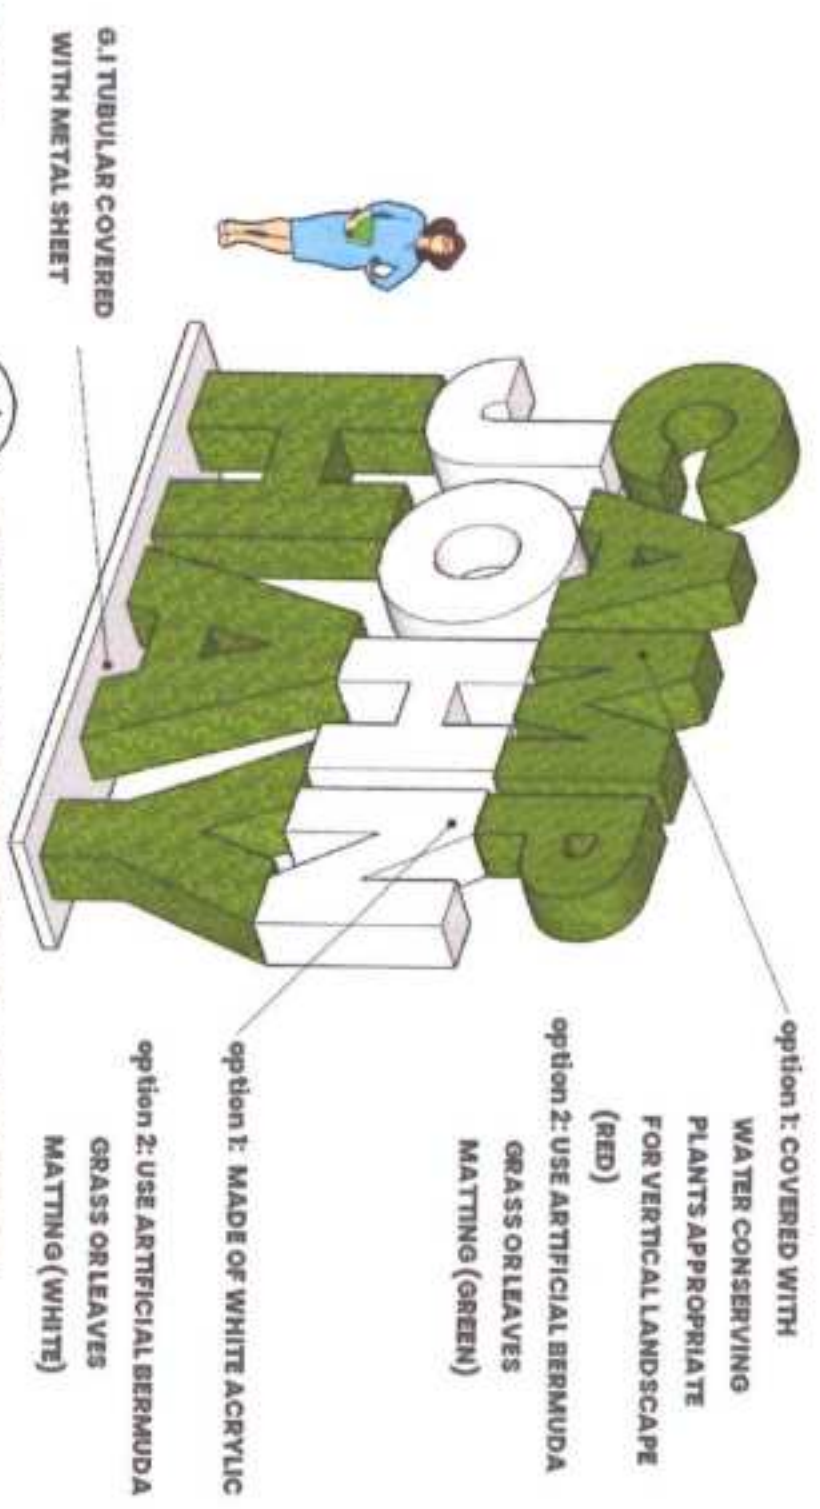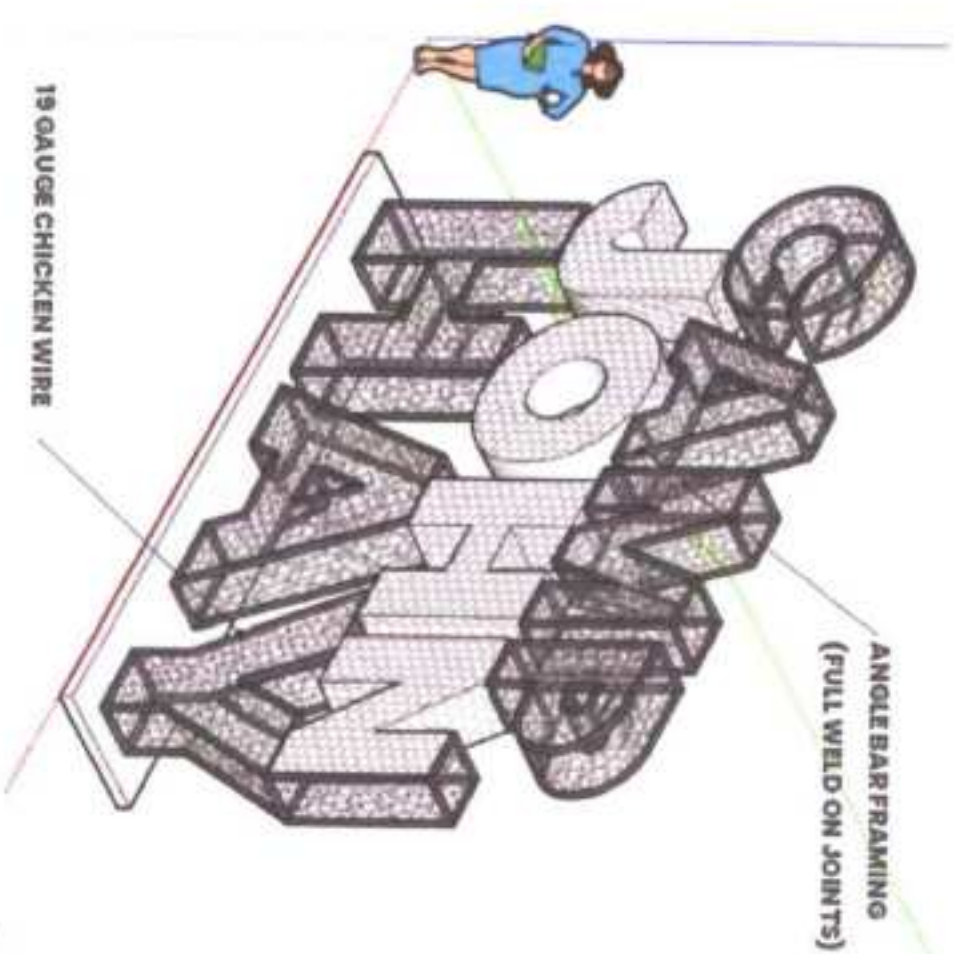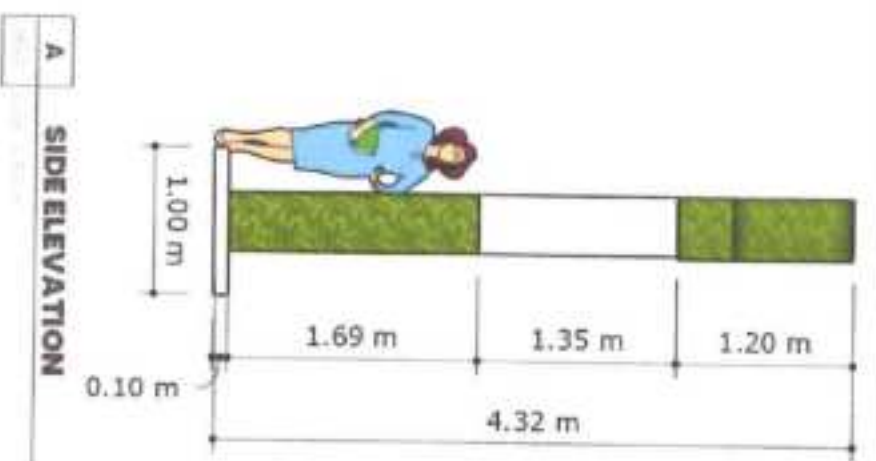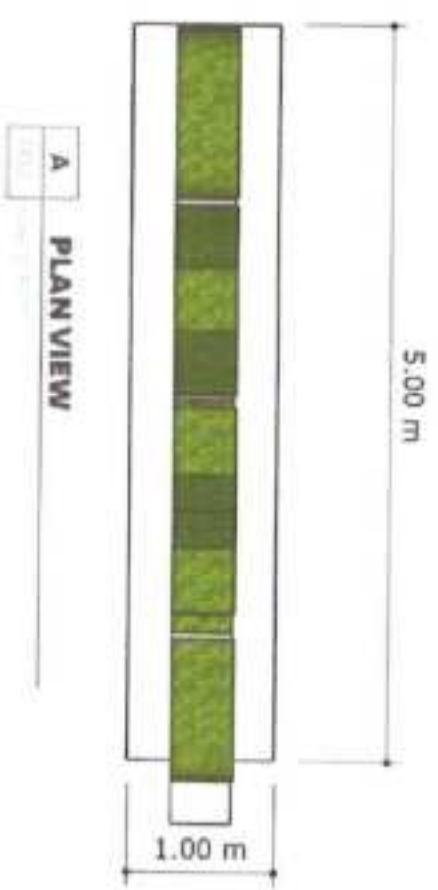


1 CAMP JOHN HAY 3D SIGNAGE

SCALE: 1:50 METRS.

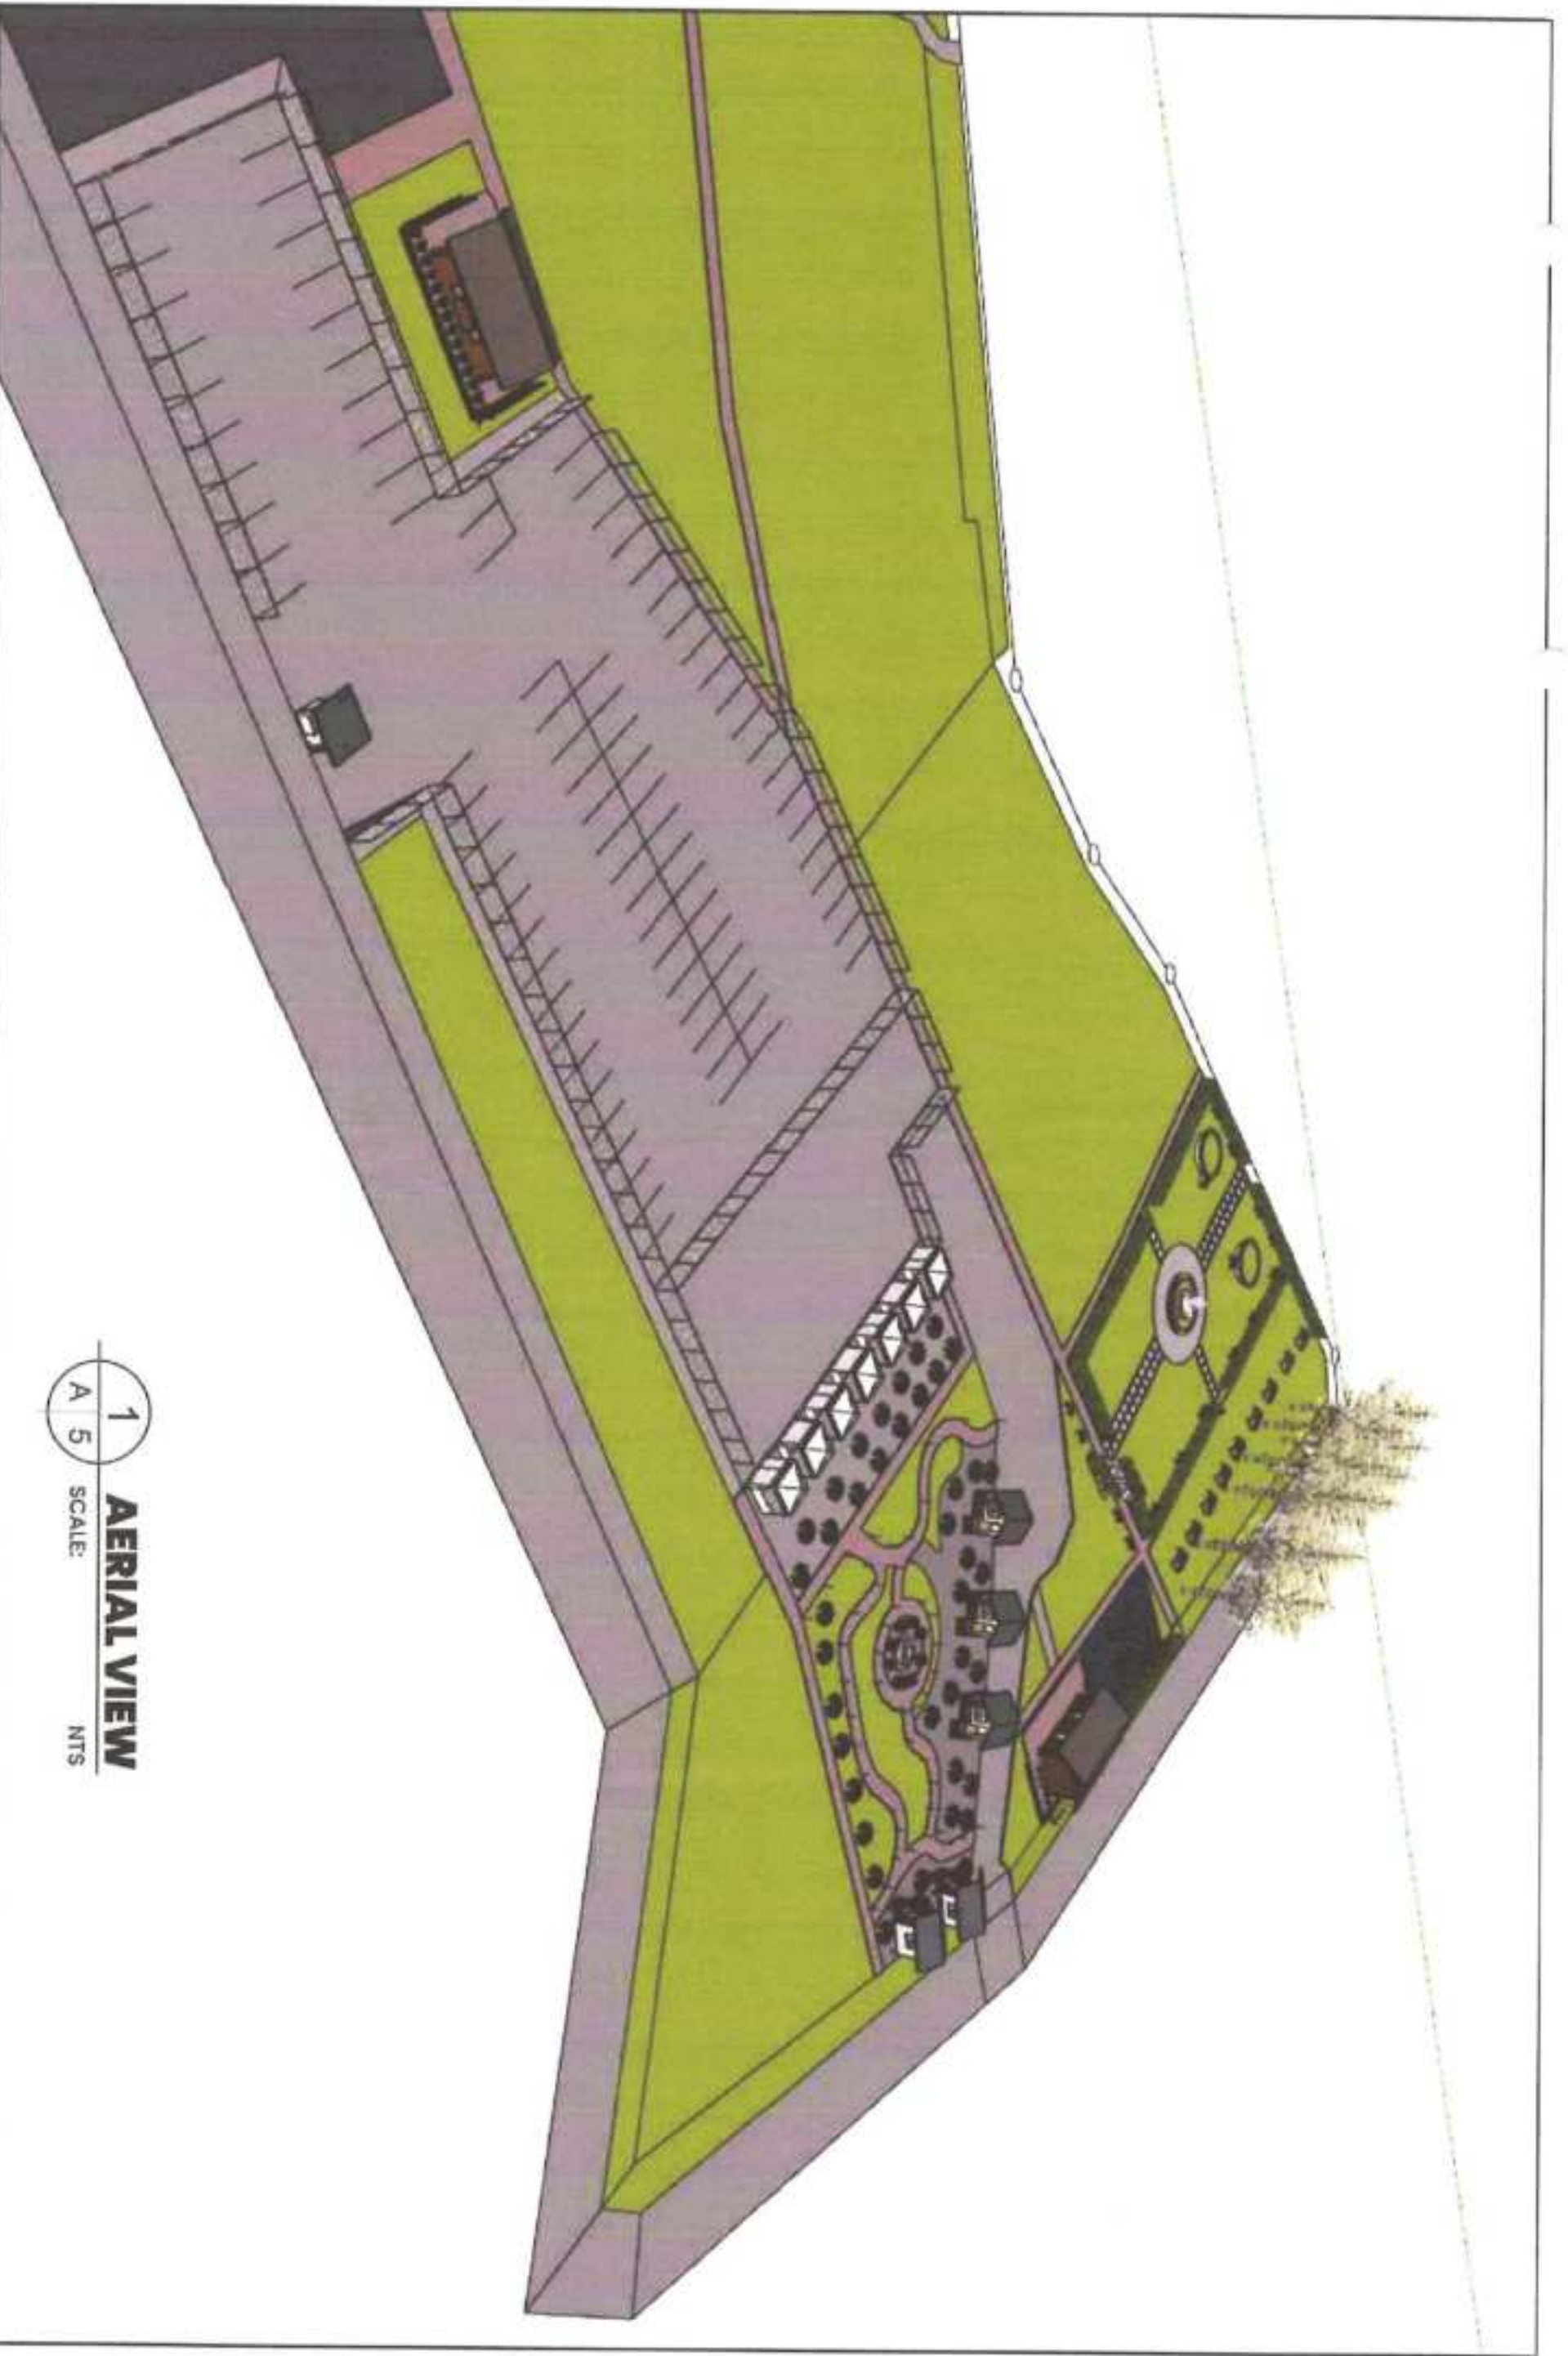

1
A 5
AERIAL VIEW
SCALE: NTS

PROJECT NAME AND LOCATION	DATE PREPARED	PREPARED BY	CHECKED BY	DESIGNED AND DRAWN BY	APPROVED BY	DATE	DATE
IMPROVEMENT OF SCOUT HILL LANDSCAPE	AS SHOWN	AT: 16042010 J. M. BLASIERA	ENGR. LARA M. BLASIERA	AR. LUCYVIMINDA M. MORGANBAN	ENGR. EDIE V. AMIA	5/7	5/7

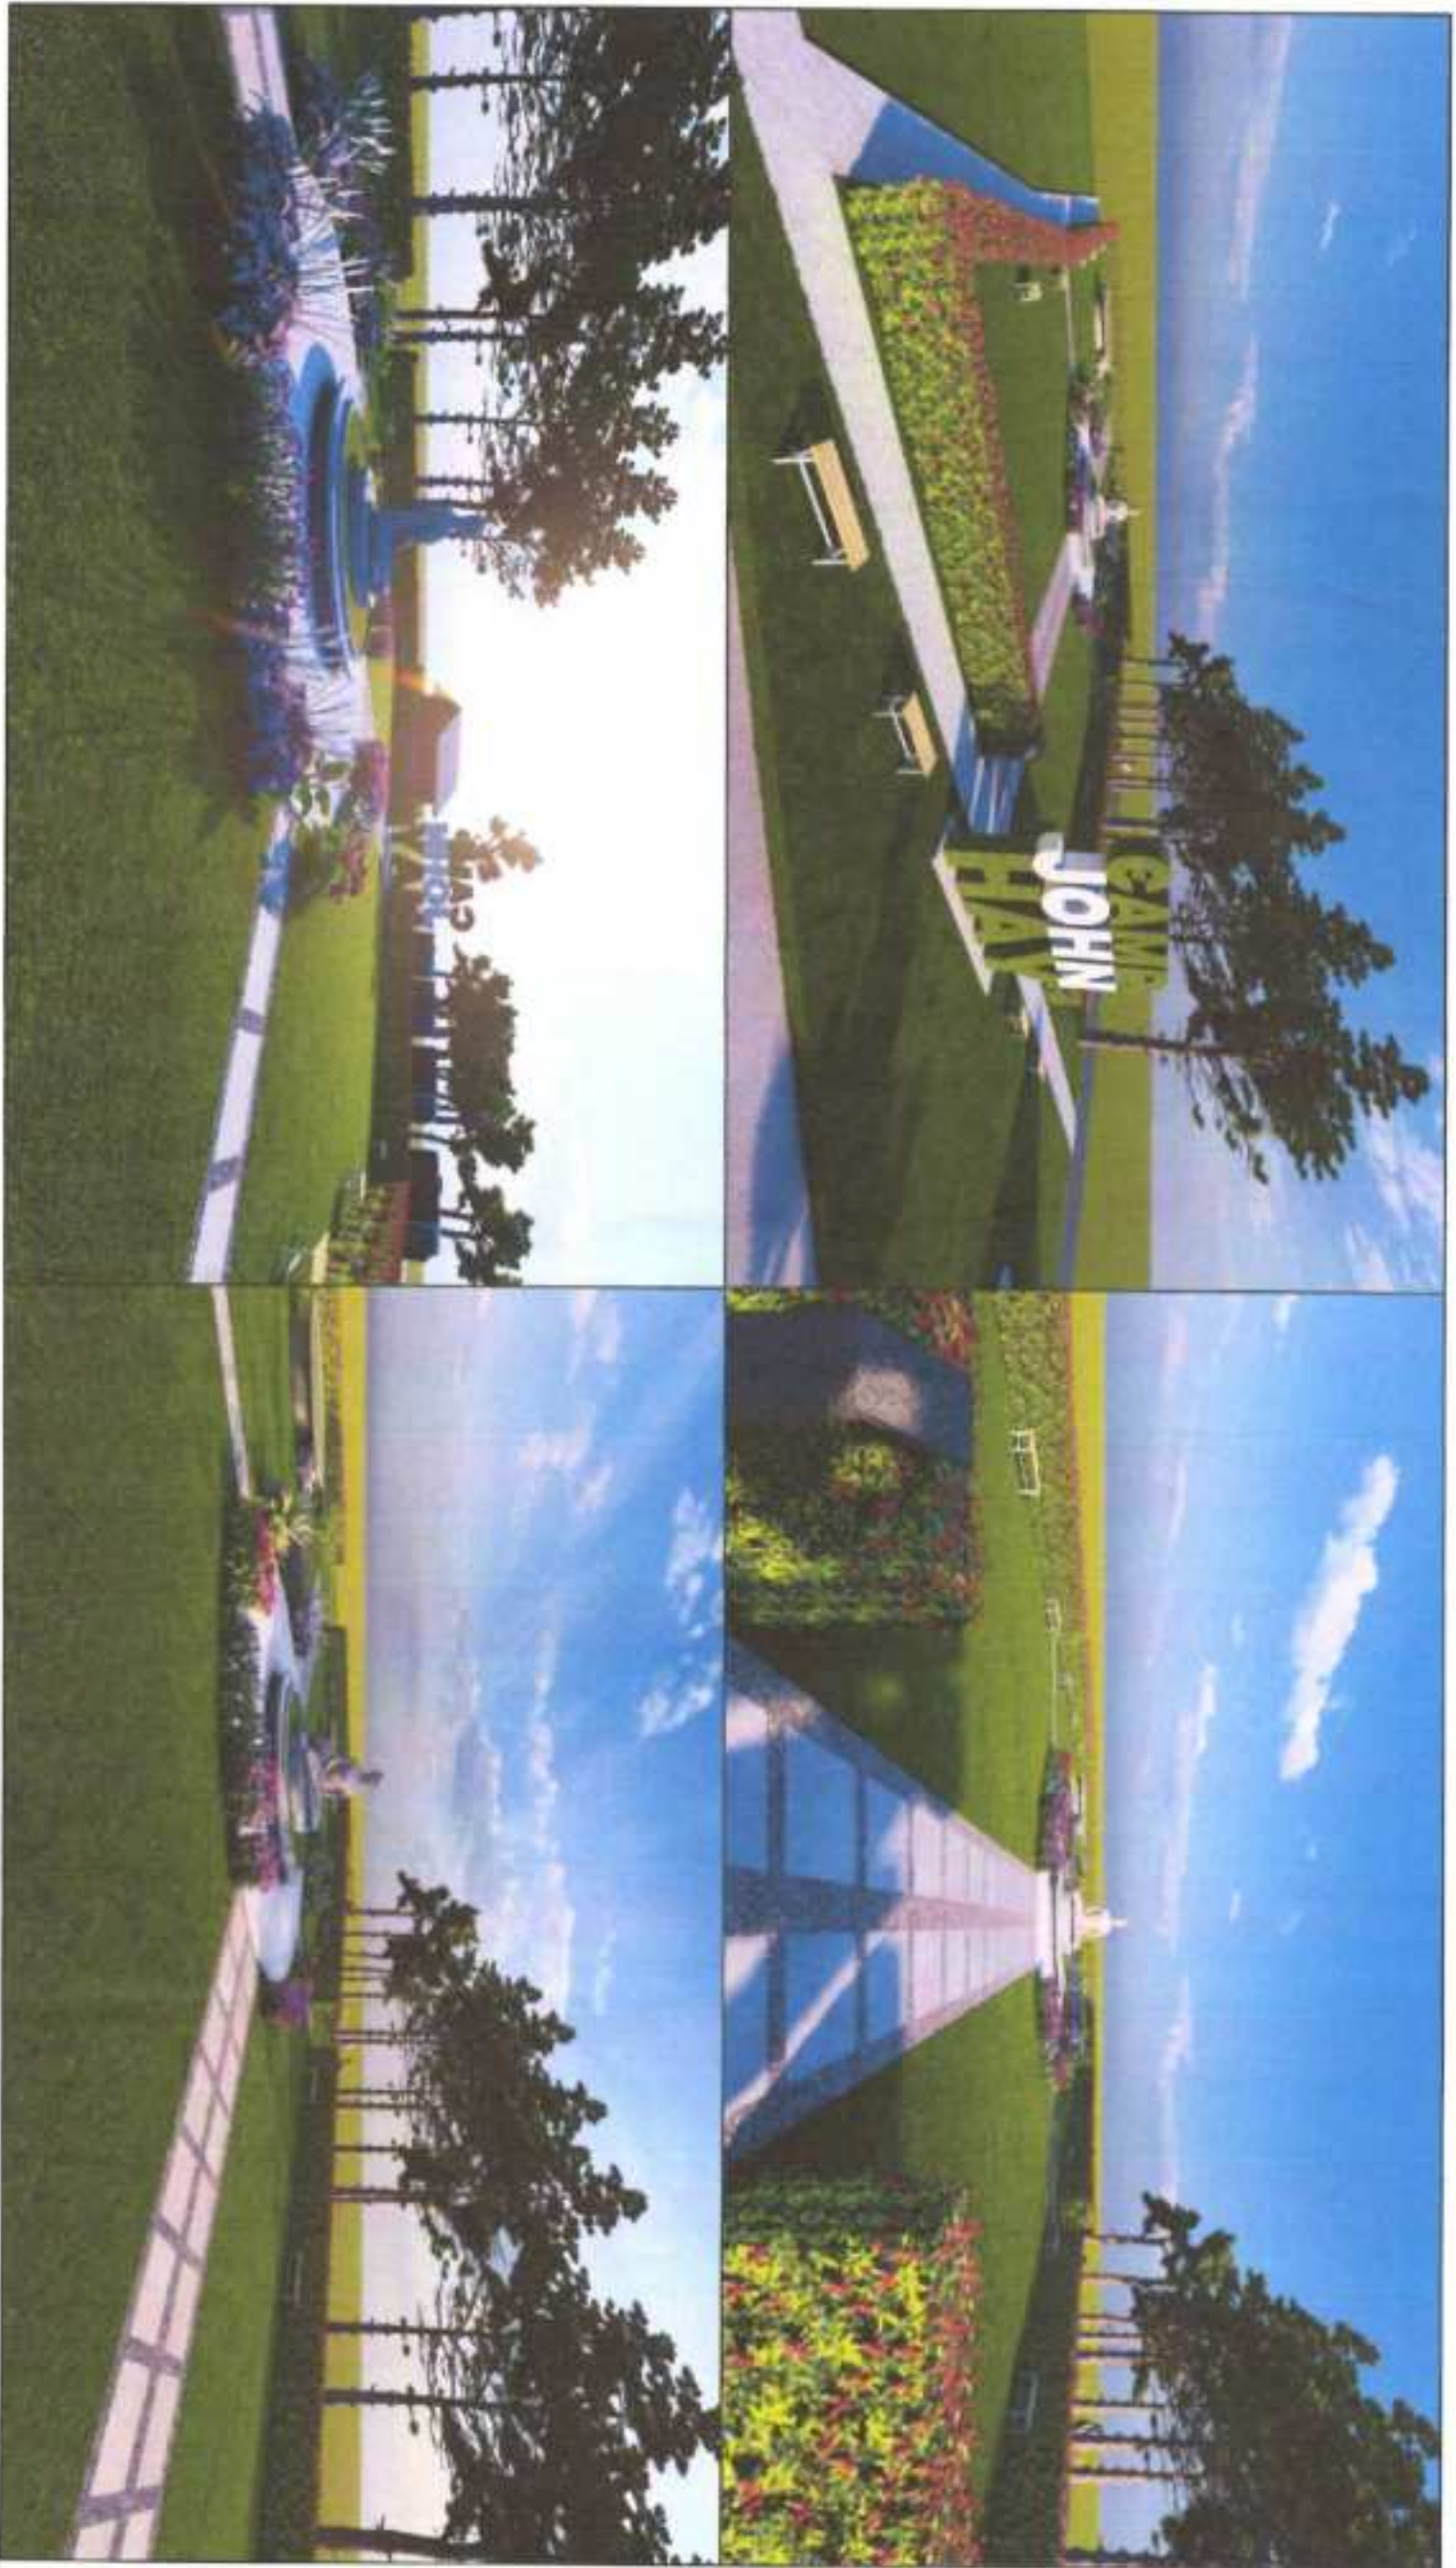

1
A 6

TRANQUILITY PARK PERSPECTIVES

NTS

PROJECT NAME AND LOCATION	SHEET DESCRIPTION	PREPARED BY	CHECKED BY	DESIGNED AND DRAWN BY	LANDSCAPED BY	DATE	SCALE
IMPROVEMENT OF SCOUT HILL LANDSCAPE	AS SHOWN	MR. LEONARDO JR. E. RIASURA	ENGR. LARA MEDRANO C. ANTONIO	MR. LUYVIMINGDA N. GANDANIBAN	ENGR. ROBERT V. AKIA	2023	1/8" = 1'-0"



1
A 7

CAMP JOHN HAY 3D SIGNAGE PERSPECTIVE

NTS



2
A 7

FRIENDSHIP STATUE & PICNIC TABLES

NTS