



SCOPE OF WORKS

ENHANCEMENT OF ALL TRAILS IN THE JHSEZ

1. SCOPE OF WORK FOR BIDDERS

- 1.1 To provide infrastructure services required for ENHANCEMENT of ALL TRAILS in The JHSEZ.
- 1.2 To conduct site visits to familiarize with the on-site conditions.
- 1.3 To provide as-built plans for the project, one (1) set original CAD drawing printed in A3, three (3) sets photocopy. As-built plans shall indicate the following drawings in any scale not less than 1:100 meter.
 - a. Pathway plan
 - b. Sections
 - c. Other details that maybe required
- 1.4 To submit weekly accomplishment reports.
- 1.5 To properly and safely dispose all wastes generated from the construction.
- 1.6 To ensure that all workers are equipped with construction safety gear at all times.
- 1.7 To shoulder all costs for power and water utilities used for the duration of the construction.
- 1.8 To provide first aid requirements for workers throughout the duration of the project.
- 1.9 To report immediately to JHMC all unearthed hazardous materials, buried treasures or artifacts. JHMC shall coordinate with concerned agencies to handle the same. Activities in said area shall cease until such time that the hazardous materials, treasures have been properly dealt with.

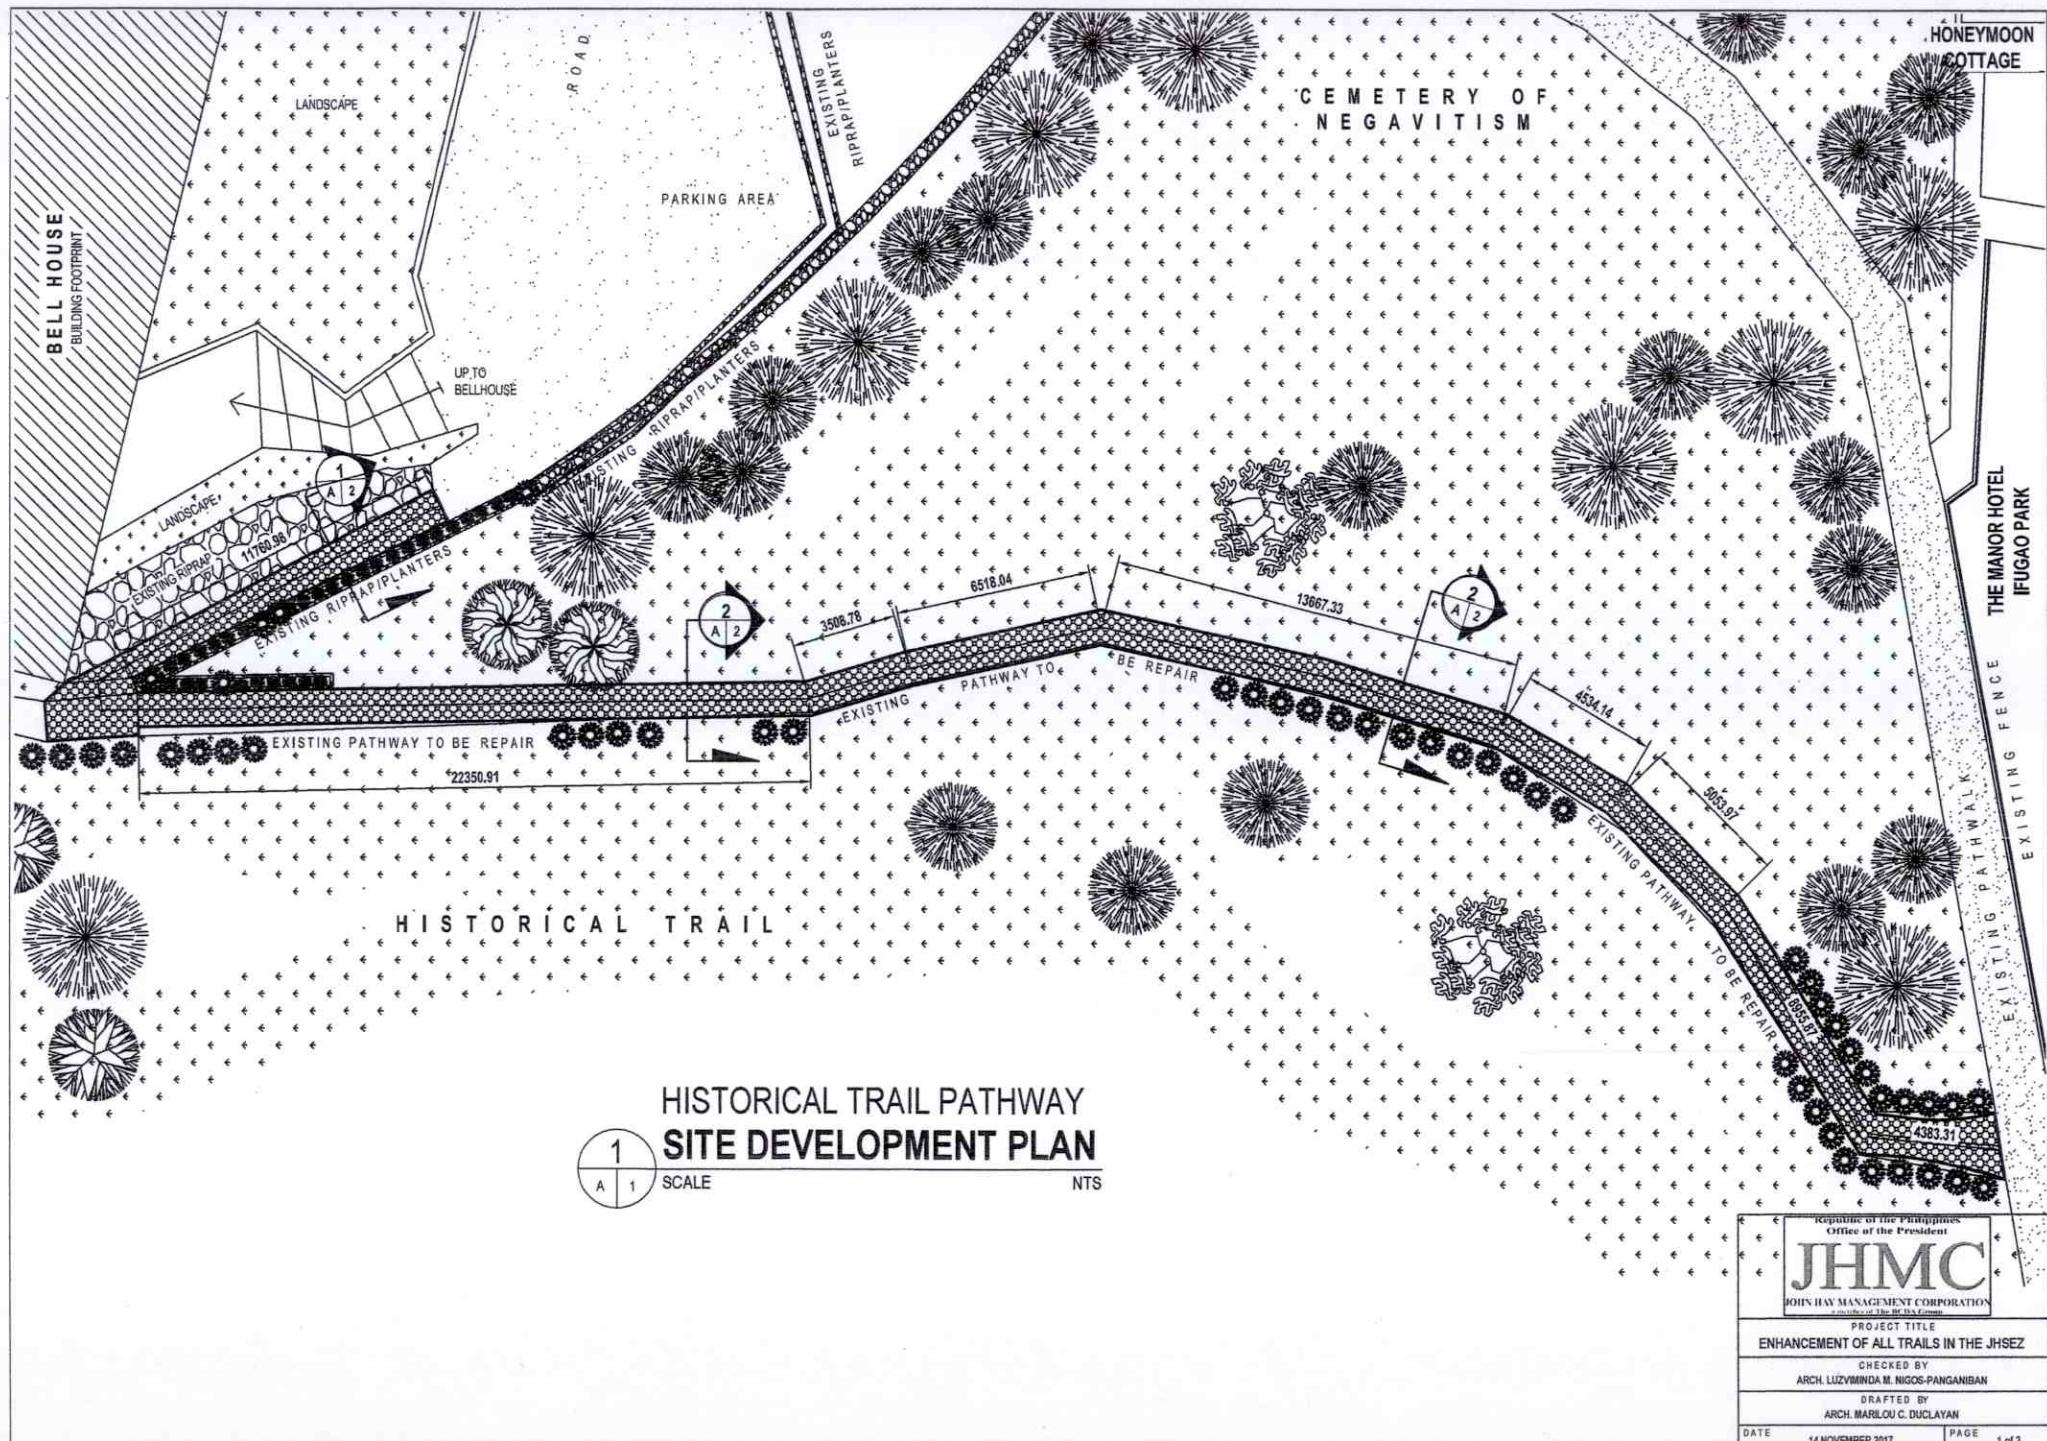

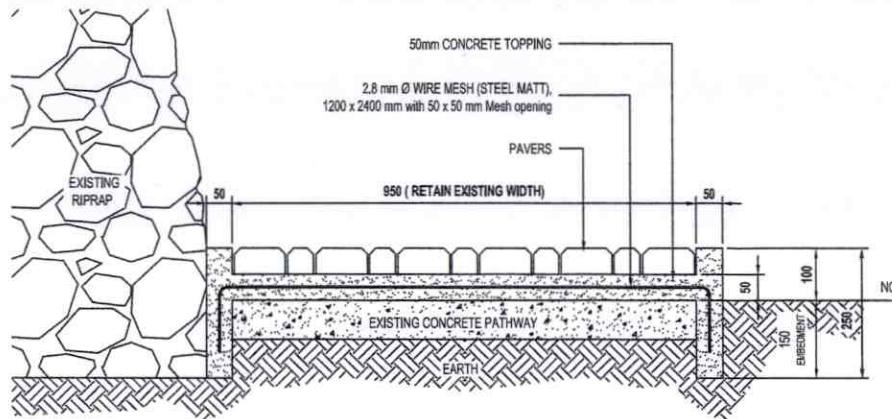


PATHWALK
CROSS SECTION DETAIL 1

1
A 2

SCALE

1:10mts

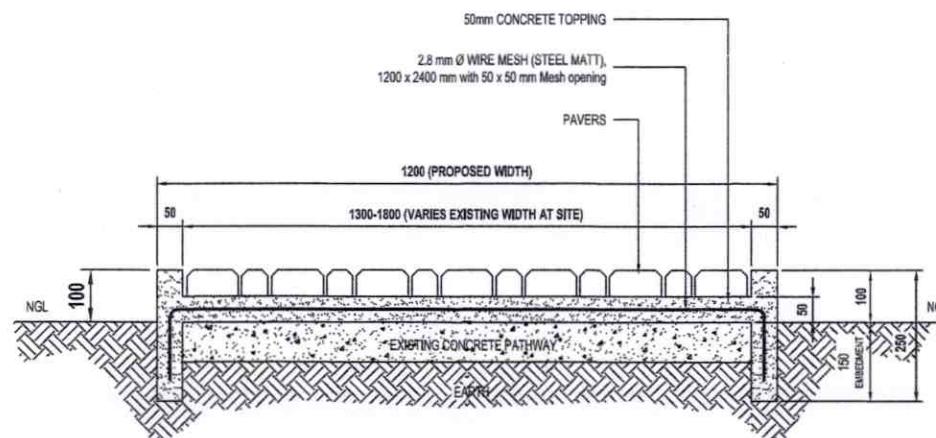

PATHWALK
CROSS SECTION DETAIL 2

2
A 2

SCALE

1:10mts



PROJECT TITLE	
ENHANCEMENT OF ALL TRAILS IN THE JHSEZ	
CHECKED BY	
ARCH. LUZVIMINDA M. NIGOS-PANGANIBAN	
DRAFTED BY	
ARCH. MARILOU C. DUCLAYAN	
DATE	14 NOVEMBER 2017
PAGE	2 of 2