



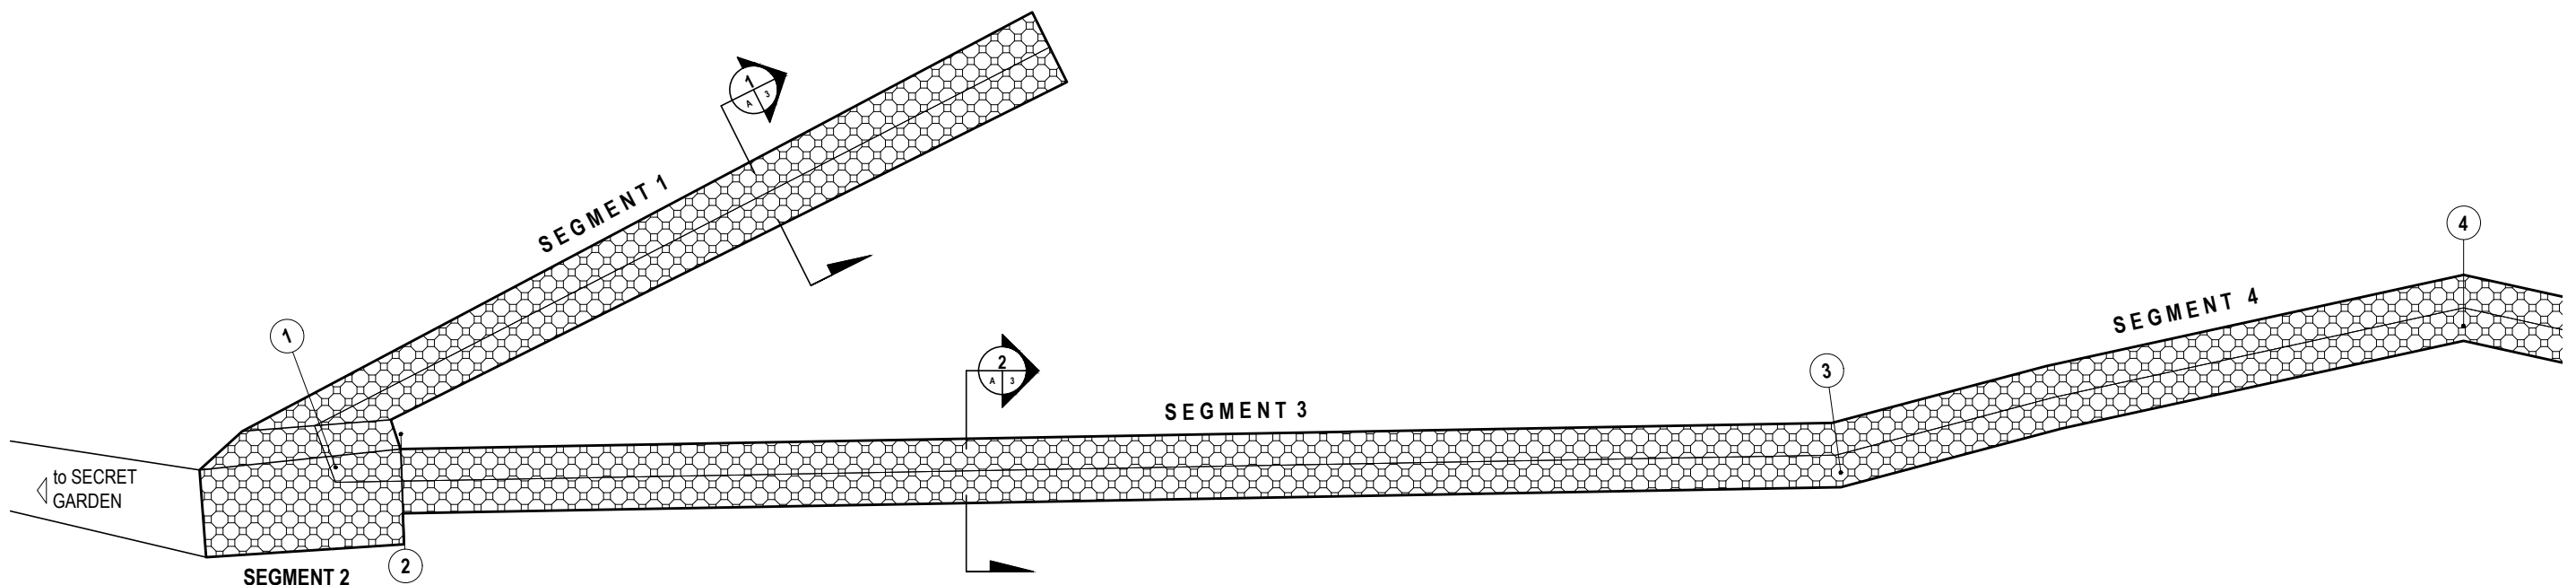
# HISTORICAL TRAIL PATHWAY SITE DEVELOPMENT PLAN

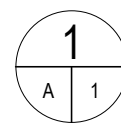


SCALE

NTS


SHEET CONTENT:	
HISTORICAL TRAIL PATHWAY SITE DEVELOPMENT PLAN	
Republic of the Philippines Office of the President  <b>JHMC</b> JOHN HAY MANAGEMENT CORPORATION <small>a member of The BCDA Group</small>	
PROJECT TITLE	
<b>ENHANCEMENT OF ALL TRAILS IN THE JHSEZ</b>	
CHECKED BY	
ARCH. LUZVIMINDA M. NIGOS-PANGANIBAN	
DRAFTED BY	
ARCH. MARILOU C. DUCLAYAN	
DATE: 12 AUGUST 2018	PAGE: 1 of 3



1a SEGMENT 1 to 4  
SCALE NTS

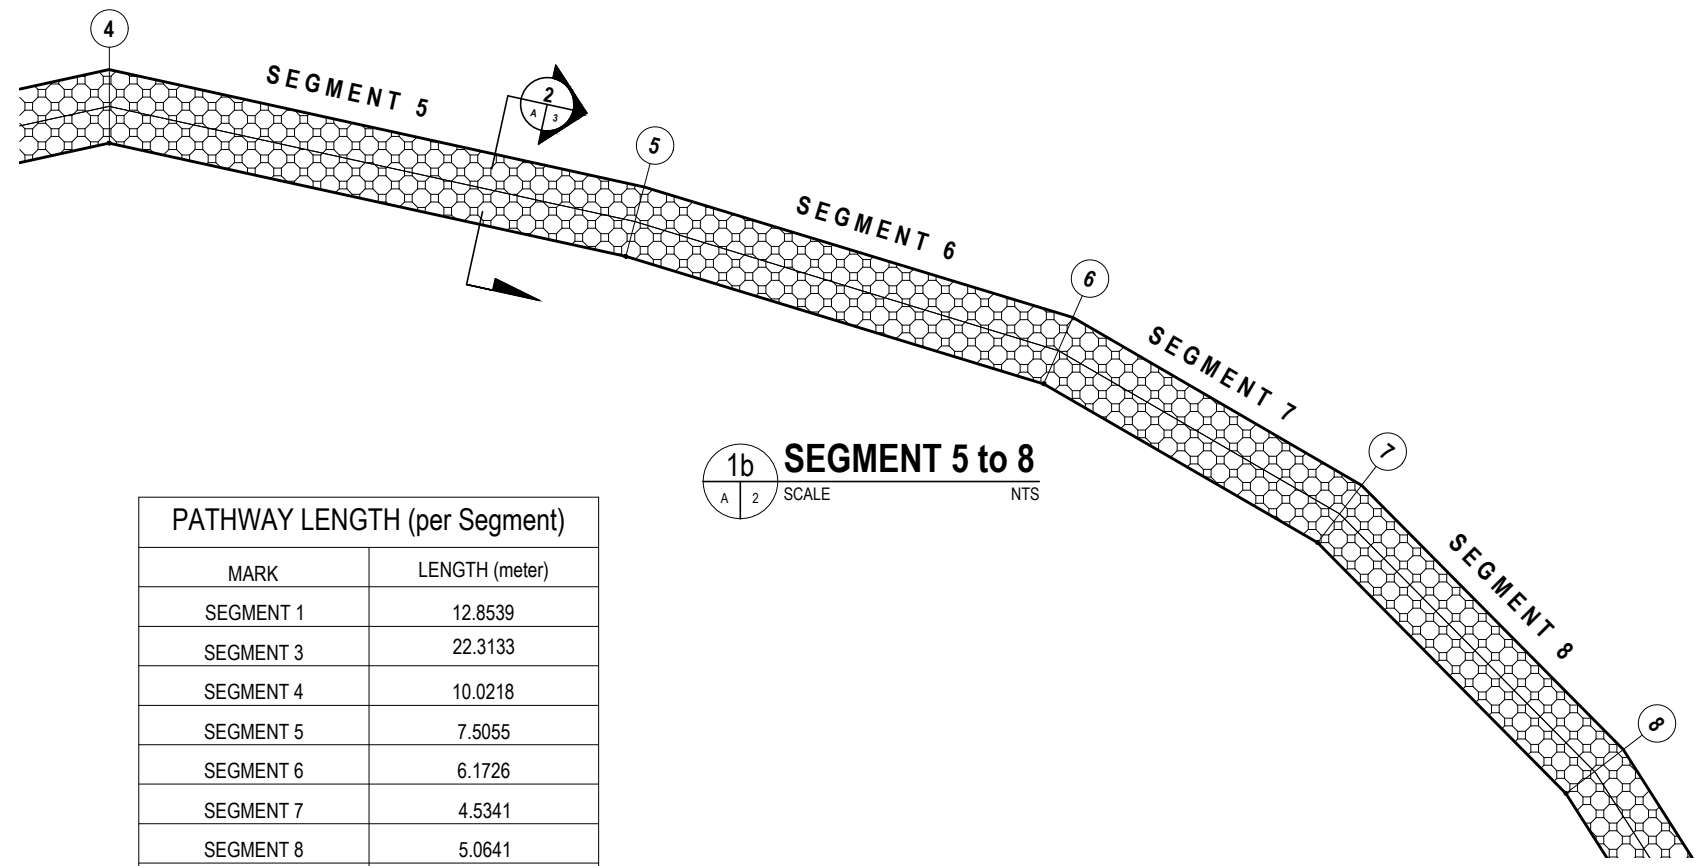

1b SEGMENT 5 to 8  
SCALE NTS

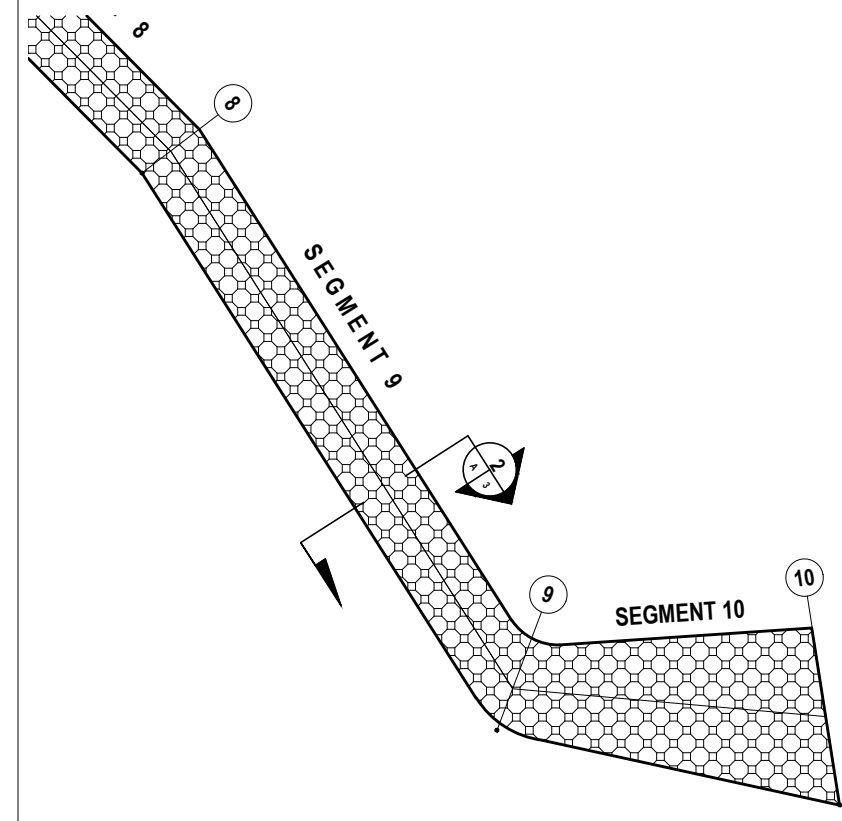

1c SEGMENT 9 to 10  
SCALE NTS

PATHWAY LENGTH (per Segment)	
MARK	LENGTH (meter)
SEGMENT 1	12.8539
SEGMENT 3	22.3133
SEGMENT 4	10.0218
SEGMENT 5	7.5055
SEGMENT 6	6.1726
SEGMENT 7	4.5341
SEGMENT 8	5.0641
SEGMENT 9	8.8744
SEGMENT 10	4.3836
TOTAL LENGTH:	81.7233
SAY:	82 meters
SEGMENT 2	5.80 sq. m

1 PATHWAY PLAN  
SCALE NTS

SHEET CONTENT:  
PATHWAY PLAN

---


Republic of the Philippines  
Office of the President  
**JHMC**  
JOHN HAY MANAGEMENT CORPORATION  
a member of The BCDA Group

PROJECT TITLE  
**ENHANCEMENT OF ALL TRAILS IN THE JHSEZ**


CHECKED BY  
ARCH. LUZVIMINDA M. NIGOS-PANGANIBAN

DRAFTED BY  
ARCH. MARILOU C. DUCLAYAN

DATE: 12 AUGUST 2018 | PAGE: 2 of 3

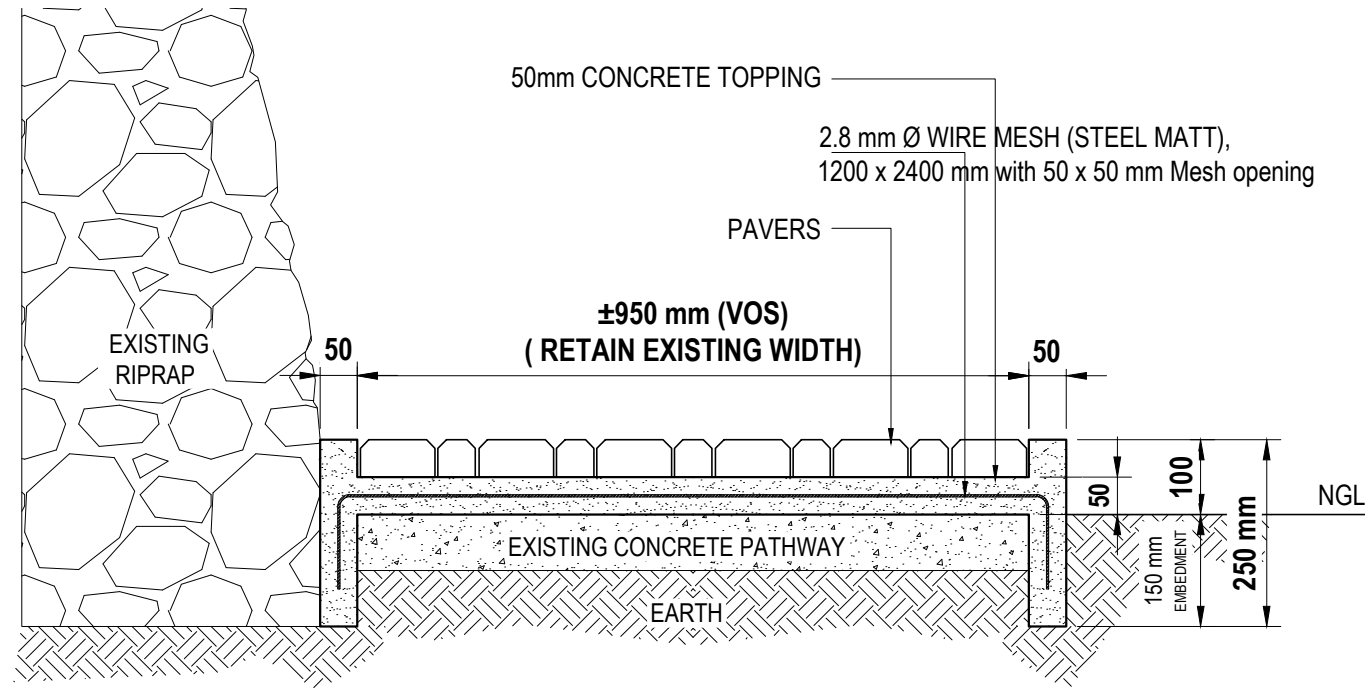

**SEGMENT 1**  
**CROSS SECTION**  
 1  
 A | 3 SCALE 1:10mts

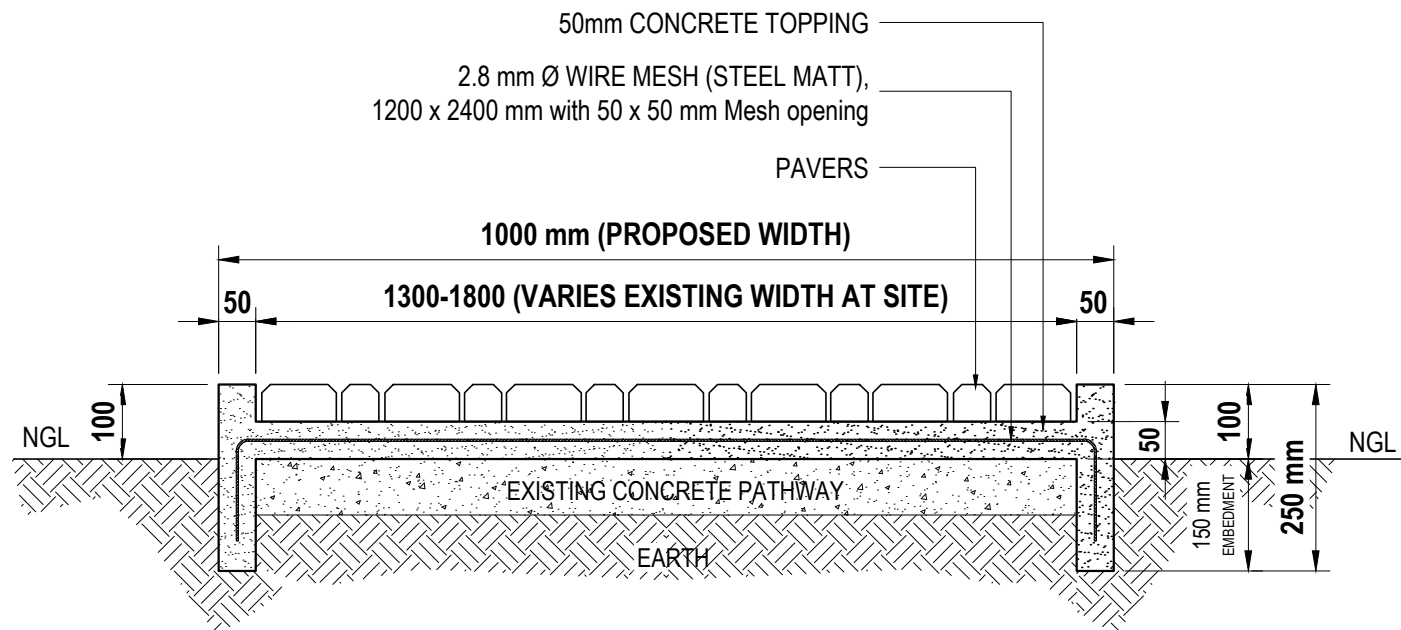

**TYPICAL SEGMENT 3-10**  
**CROSS SECTION**  
 2  
 A | 3 SCALE 1:10mts

ABBREVIATIONS:  
 VOS - VERIFY ON SITE

SHEET CONTENT:  
 CROSS SECTIONS



PROJECT TITLE  
**ENHANCEMENT  
 OF ALL TRAILS IN THE JHSEZ**

CHECKED BY  
 ARCH. LUZVIMINDA M. NIGOS-PANGANIBAN

DRAFTED BY  
 ARCH. MARILOU C. DUCLAYAN

DATE: 12 AUGUST 2018 | PAGE: 3 of 3