

PHILIPPINE BIDDING DOCUMENTS

(As Harmonized with Development Partners)

Procurement of INFRASTRUCTURE PROJECTS

**for the CONSTRUCTION OF
RESTROOMS AT CONTROL
POINTS 3 AND 4, AT THE
BCC GATE AND VOA GATE**

Government of the Republic of the Philippines

**Sixth Edition
July 2020**

TABLE OF CONTENTS

Glossary of Terms, Abbreviations, and Acronyms.....	4
Section I. Invitation to Bid	7
Section II. Instructions to Bidders.....	11
1. Scope of Bid.....	12
2. Funding Information	12
3. Bidding Requirements.....	12
4. Corrupt, Fraudulent, Collusive, Coercive, and Obstructive Practices	12
5. Eligible Bidders.....	13
6. Origin of Associated Goods	13
7. Subcontracts	13
8. Pre-Bid Conference.....	14
9. Clarification and Amendment of Bidding Documents.....	14
10. Documents Comprising the Bid: Eligibility and Technical Components.....	14
11. Documents Comprising the Bid: Financial Component	15
12. Alternative Bids	15
13. Bid Prices	15
14. Bid and Payment Currencies.....	16
15. Bid Security.....	16
16. Sealing and Marking of Bids.....	16
17. Deadline for Submission of Bids	16
18. Opening and Preliminary Examination of Bids	16
19. Detailed Evaluation and Comparison of Bids.....	17
20. Post Qualification.....	17
21. Signing of the Contract	17
Section III. Bid Data Sheet.....	18
Section IV. General Conditions of Contract	21
1. Scope of Contract.....	22
2. Sectional Completion of Works.....	22
3. Possession of Site.....	22
4. The Contractor’s Obligations.....	22
5. Performance Security.....	23
6. Site Investigation Reports	23

7.	Warranty.....	23
8.	Liability of the Contractor.....	23
9.	Termination for Other Causes.....	23
10.	Dayworks	24
11.	Program of Work.....	24
12.	Instructions, Inspections and Audits	24
13.	Advance Payment.....	24
14.	Progress Payments	24
15.	Operating and Maintenance Manuals.....	25
	Section V. Special Conditions of Contract.....	26
	Section VI. Specifications	28
	Section VII. Drawings.....	34
	Section VIII. Bill of Quantities	35
	Section IX. Checklist of Technical and Financial Documents.....	43

Glossary of Terms, Abbreviations, and Acronyms

ABC – Approved Budget for the Contract.

ARCC – Allowable Range of Contract Cost.

BAC – Bids and Awards Committee.

Bid – A signed offer or proposal to undertake a contract submitted by a bidder in response to and in consonance with the requirements of the bidding documents. Also referred to as *Proposal* and *Tender*. (2016 revised IRR, Section 5[c])

Bidder – Refers to a contractor, manufacturer, supplier, distributor and/or consultant who submits a bid in response to the requirements of the Bidding Documents. (2016 revised IRR, Section 5[d])

Bidding Documents – The documents issued by the Procuring Entity as the bases for bids, furnishing all information necessary for a prospective bidder to prepare a bid for the Goods, Infrastructure Projects, and/or Consulting Services required by the Procuring Entity. (2016 revised IRR, Section 5[e])

BIR – Bureau of Internal Revenue.

BSP – Bangko Sentral ng Pilipinas.

CDA – Cooperative Development Authority.

Consulting Services – Refer to services for Infrastructure Projects and other types of projects or activities of the GOP requiring adequate external technical and professional expertise that are beyond the capability and/or capacity of the GOP to undertake such as, but not limited to: (i) advisory and review services; (ii) pre-investment or feasibility studies; (iii) design; (iv) construction supervision; (v) management and related services; and (vi) other technical services or special studies. (2016 revised IRR, Section 5[i])

Contract – Refers to the agreement entered into between the Procuring Entity and the Supplier or Manufacturer or Distributor or Service Provider for procurement of Goods and Services; Contractor for Procurement of Infrastructure Projects; or Consultant or Consulting Firm for Procurement of Consulting Services; as the case may be, as recorded in the Contract Form signed by the parties, including all attachments and appendices thereto and all documents incorporated by reference therein.

Contractor – is a natural or juridical entity whose proposal was accepted by the Procuring Entity and to whom the Contract to execute the Work was awarded. Contractor as used in these Bidding Documents may likewise refer to a supplier, distributor, manufacturer, or consultant.

CPI – Consumer Price Index.

DOLE – Department of Labor and Employment.

DTI – Department of Trade and Industry.

Foreign-funded Procurement or Foreign-Assisted Project – Refers to procurement whose funding source is from a foreign government, foreign or international financing institution as specified in the Treaty or International or Executive Agreement. (2016 revised IRR, Section 5[b]).

GFI – Government Financial Institution.

GOCC – Government-owned and/or –controlled corporation.

Goods – Refer to all items, supplies, materials and general support services, except Consulting Services and Infrastructure Projects, which may be needed in the transaction of public businesses or in the pursuit of any government undertaking, project or activity, whether in the nature of equipment, furniture, stationery, materials for construction, or personal property of any kind, including non-personal or contractual services such as the repair and maintenance of equipment and furniture, as well as trucking, hauling, janitorial, security, and related or analogous services, as well as procurement of materials and supplies provided by the Procuring Entity for such services. The term “related” or “analogous services” shall include, but is not limited to, lease or purchase of office space, media advertisements, health maintenance services, and other services essential to the operation of the Procuring Entity. (2016 revised IRR, Section 5[r])

GOP – Government of the Philippines.

Infrastructure Projects – Include the construction, improvement, rehabilitation, demolition, repair, restoration or maintenance of roads and bridges, railways, airports, seaports, communication facilities, civil works components of information technology projects, irrigation, flood control and drainage, water supply, sanitation, sewerage and solid waste management systems, shore protection, energy/power and electrification facilities, national buildings, school buildings, hospital buildings, and other related construction projects of the government. Also referred to as *civil works or works*. (2016 revised IRR, Section 5[u])

LGUs – Local Government Units.

NFCC – Net Financial Contracting Capacity.

NGA – National Government Agency.

PCAB – Philippine Contractors Accreditation Board.

PhilGEPS - Philippine Government Electronic Procurement System.

Procurement Project – refers to a specific or identified procurement covering goods, infrastructure project or consulting services. A Procurement Project shall be described, detailed, and scheduled in the Project Procurement Management Plan prepared by the agency which shall be consolidated in the procuring entity's Annual Procurement Plan. (GPPB Circular No. 06-2019 dated 17 July 2019)

PSA – Philippine Statistics Authority.

SEC – Securities and Exchange Commission.

SLCC – Single Largest Completed Contract.

UN – United Nations.

Section I. Invitation to Bid

Invitation to Bid

Construction of Restrooms at Control Points 3 and 4, at the BCC gate and VOA gate

1. The John Hay Management Corporation (JHMC), through the Corporate Operating Budget for CY 2021 intends to apply the sum of Nine Hundred Fifty Thousand Pesos (PhP 950,000.00) being the Approved Budget for the Contract (ABC) to payments under the contract for Construction of Restrooms at Control Points 3 and 4, at BCC gate and VOA gate. Bids received in excess of the ABC shall be automatically rejected at bid opening.
2. The JHMC now invites bids for the above Procurement Project. Completion of the Works required is Seventy-Eight (78) Calendar Days. Bidders should have completed a contract similar to the Project. The description of an eligible bidder is contained in the Bidding Documents, particularly, in Section II (Instructions to Bidders).
3. Bidding will be conducted through open competitive bidding procedures using non-discretionary “pass/fail” criterion as specified in the 2016 revised Implementing Rules and Regulations (IRR) of Republic Act (RA) No. 9184.

JHMC allows the participation of prospective bidders through personal appearance or video conferencing. Bidders may submit their bids using the two (2) separate sealed bid envelopes system or **two (2) password-protected Bidding Documents in compressed archive folders, in case of electronic bid submission**, and which shall be submitted simultaneously. The first shall contain the technical component of the bid, including the eligibility requirements, and the second shall contain the financial component of the bid.

4. Interested bidders may obtain further information from John Hay Management Corporation (JHMC) and inspect the Bidding Documents at the address given below from 11 November 2021 to 24 November 2021 from 9:00 A.M to 2:00 P.M., Monday to Friday.
5. A complete set of Bidding Documents may be acquired by interested bidders on 11 November 2021 from given address and website/s below and upon payment of the applicable fee for Bidding Documents, pursuant to the latest Guidelines issued by the GPPB, in the amount of Php 1,000.00. The Procuring Entity shall allow the bidder to present its proof of payment for the fees and may be presented in person, by facsimile, or through electronic means.

Interested bidders may personally pay for Bidding Documents at the Finance Department, Cottage 625, JHMC Office Complex, Camp John Hay, Baguio City.

Payments may also be via electronic fund transfer or direct bank deposit using the following deposit details:

Payee Name: John Hay Management Corporation

Depository Bank: Development Bank of the Philippines Session Road, Baguio City

Branch Account Number: 0510-004308-031

6. The JHMC will hold a Pre-Bid Conference¹ at 10:00 AM on 17 November 2021 at the Bell House, Historical Core, John Hay Special Economic Zone, Baguio City and/or through videoconferencing/webcasting.

The Pre-bid conference will be conducted in person or face-to-face through video conferencing. Prospective Bidders who opt for video conferencing must inform the BAC Secretariat of their intent through the electronic mail address listed below. The Pre-Bid Conference is open to prospective bidders but attendance shall not be mandatory.

7. Bids must be duly received by the BAC Secretariat through manual submission at the office address as indicated below on or before 1:00 PM on 01 December 2021. Late bids shall not be accepted.
8. All bids must be accompanied by a bid security in any of the acceptable forms and in the amount stated in **ITB** Clause 16.
9. Bid opening shall be at 1:00 PM on 01 December 2021 at the Bell House, Historical Core, John Hay Special Economic Zone, Baguio City and/or through video conferencing. Bids will be opened in the presence of the bidders' representatives who choose to attend the activity.
10. In compliance with the health protocols against the COVID-19 Pandemic, JHMC is limiting the physical presence of participants for the Pre-bid conference and Bid Opening to ten (10) persons with one (1) representative from each prospective bidder. Selection of the ten (10) participants shall be based on the earliest time such a request was made. It is highly encouraged that other prospective bidders attend the Pre-Bid Conference and Bid Opening through video conferencing.

Prospective Bidders who are confirmed to attend in person shall submit themselves to the DOH and /or LGU permits/passes and certificates.

11. The JHMC reserves the right to reject any and all bids, declare a failure of bidding, or not award the contract at any time prior to contract award in accordance with Sections 35.6 and 41 of the 2016 revised Implementing Rules and Regulations (IRR) of RA No. 9184, without thereby incurring any liability to the affected bidder or bidders.

¹ May be deleted in case the ABC is less than One Million Pesos (PhP1,000,000) where the Procuring Entity may not hold a pre-bid conference.

12. For further information, please refer to:

DARWIN C. PEREZ
Head, BAC Secretariat
John Hay Management Corporation
JHMC Office, Camp John Hay, Baguio City
Telephone Number 0998 597 5163
E-mail: bac@jhmc.com.ph

13. You may visit the following websites:

For downloading of Bidding Documents: www.jhmc.com.ph

(SGD.) JANE THERESA G. TABALINGCOS
BAC Chairperson

Section II. Instructions to Bidders

1. Scope of Bid

The Procuring Entity, John Hay Management Corporation invites Bids for the Construction of Restrooms at Control Points 3 and 4, at the BCC gate and VOA gate, with Project Identification Number *INFRA-04-2021*.

The Procurement Project (referred to herein as “Project”) is for the construction of Works, as described in Section VI (Specifications).

2. Funding Information

2.1. The GOP through the source of funding as indicated below for Corporate Operating Budget for CY 2020 in the amount of Nine Hundred Fifty Thousand Pesos (PhP 950,000.00)

2.2. The source of funding is:

JHMC Corporate Operating Budget 2021.

3. Bidding Requirements

The Bidding for the Project shall be governed by all the provisions of RA No. 9184 and its 2016 revised IRR, including its Generic Procurement Manual and associated policies, rules and regulations as the primary source thereof, while the herein clauses shall serve as the secondary source thereof.

Any amendments made to the IRR and other GPPB issuances shall be applicable only to the ongoing posting, advertisement, or invitation to bid by the BAC through the issuance of a supplemental or bid bulletin.

The Bidder, by the act of submitting its Bid, shall be deemed to have inspected the site, determined the general characteristics of the contracted Works and the conditions for this Project, such as the location and the nature of the work; (b) climatic conditions; (c) transportation facilities; (c) nature and condition of the terrain, geological conditions at the site communication facilities, requirements, location and availability of construction aggregates and other materials, labor, water, electric power and access roads; and (d) other factors that may affect the cost, duration and execution or implementation of the contract, project, or work and examine all instructions, forms, terms, and project requirements in the Bidding Documents.

4. Corrupt, Fraudulent, Collusive, Coercive, and Obstructive Practices

The Procuring Entity, as well as the Bidders and Contractors, shall observe the highest standard of ethics during the procurement and execution of the contract. They or

through an agent shall not engage in corrupt, fraudulent, collusive, coercive, and obstructive practices defined under Annex “I” of the 2016 revised IRR of RA No. 9184 or other integrity violations in competing for the Project.

5. Eligible Bidders

- 5.1. Only Bids of Bidders found to be legally, technically, and financially capable will be evaluated.
- 5.2. The Bidder must have an experience of having completed a Single Largest Completed Contract (SLCC) that is similar to this Project, equivalent to at least fifty percent (50%) of the ABC adjusted, if necessary, by the Bidder to current prices using the PSA’s CPI, except under conditions provided for in Section 23.4.2.4 of the 2016 revised IRR of RA No. 9184.

A contract is considered to be “similar” to the contract to be bid if it has the major categories of work stated in the **BDS**.

- 5.3. For Foreign-funded Procurement, the Procuring Entity and the foreign government/foreign or international financing institution may agree on another track record requirement, as specified in the Bidding Document prepared for this purpose.
- 5.4. The Bidders shall comply with the eligibility criteria under Section 23.4.2 of the 2016 IRR of RA No. 9184.

6. Origin of Associated Goods

There is no restriction on the origin of Goods other than those prohibited by a decision of the UN Security Council taken under Chapter VII of the Charter of the UN.

7. Subcontracts

- 7.1. The Bidder may subcontract portions of the Project to the extent allowed by the Procuring Entity as stated herein, but in no case more than fifty percent (50%) of the Project.

The Procuring Entity has prescribed that:

- a. Subcontracting is not allowed.
- 7.1. The Bidder must submit together with its Bid the documentary requirements of the subcontractor(s) complying with the eligibility criteria stated in **ITB** Clause 5 in accordance with Section 23.4 of the 2016 revised IRR of RA No. 9184 pursuant to Section 23.1 thereof.

- 7.2. The Supplier may identify its subcontractor during the contract implementation stage. Subcontractors identified during the bidding may be changed during the implementation of this Contract. Subcontractors must submit the documentary requirements under Section 23.1 of the 2016 revised IRR of RA No. 9184 and comply with the eligibility criteria specified in **ITB** Clause 5 to the implementing or end-user unit.
- 7.3. Subcontracting of any portion of the Project does not relieve the Contractor of any liability or obligation under the Contract. The Supplier will be responsible for the acts, defaults, and negligence of any subcontractor, its agents, servants, or workmen as fully as if these were the Contractor's own acts, defaults, or negligence, or those of its agents, servants, or workmen.

8. Pre-Bid Conference

The Procuring Entity will hold a pre-bid conference for this Project on the specified date and time and either at its physical address JHMC Conference Room, Sheridan Drive, Camp John Hay, Baguio City and/or through videoconferencing/webcasting as indicated in paragraph 6 of the **IB**.

9. Clarification and Amendment of Bidding Documents

Prospective bidders may request for clarification on and/or interpretation of any part of the Bidding Documents. Such requests must be in writing and received by the Procuring Entity, either at its given address or through electronic mail indicated in the **IB**, at least ten (10) calendar days before the deadline set for the submission and receipt of Bids.

10. Documents Comprising the Bid: Eligibility and Technical Components

- 10.1. The first envelope shall contain the eligibility and technical documents of the Bid as specified in **Section IX. Checklist of Technical and Financial Documents**.
- 10.2. If the eligibility requirements or statements, the bids, and all other documents for submission to the BAC are in foreign language other than English, it must be accompanied by a translation in English, which shall be authenticated by the appropriate Philippine foreign service establishment, post, or the equivalent office having jurisdiction over the foreign bidder's affairs in the Philippines. For Contracting Parties to the Apostille Convention, only the translated documents shall be authenticated through an apostille pursuant to GPPB Resolution No. 13-2019 dated 23 May 2019. The English translation shall govern, for purposes of interpretation of the bid.

- 10.3. A valid PCAB License is required, and in case of joint ventures, a valid special PCAB License, and registration for the type and cost of the contract for this Project. Any additional type of Contractor license or permit shall be indicated in the **BDS**.
- 10.4. A List of Contractor's key personnel (e.g., Project Manager, Project Engineers, Materials Engineers, and Foremen) assigned to the contract to be bid, with their complete qualification and experience data shall be provided. These key personnel must meet the required minimum years of experience set in the **BDS**.
- 10.5. A List of Contractor's major equipment units, which are owned, leased, and/or under purchase agreements, supported by proof of ownership, certification of availability of equipment from the equipment lessor/vendor for the duration of the project, as the case may be, must meet the minimum requirements for the contract set in the **BDS**.

11. Documents Comprising the Bid: Financial Component

- 11.1. The second bid envelope shall contain the financial documents for the Bid as specified in **Section IX. Checklist of Technical and Financial Documents**.
- 11.2. Any bid exceeding the ABC indicated in paragraph 1 of the **IB** shall not be accepted.
- 11.3. For Foreign-funded procurement, a ceiling may be applied to bid prices provided the conditions are met under Section 31.2 of the 2016 revised IRR of RA No. 9184.

12. Alternative Bids

Bidders shall submit offers that comply with the requirements of the Bidding Documents, including the basic technical design as indicated in the drawings and specifications. Unless there is a value engineering clause in the **BDS**, alternative Bids shall not be accepted.

13. Bid Prices

All bid prices for the given scope of work in the Project as awarded shall be considered as fixed prices, and therefore not subject to price escalation during contract implementation, except under extraordinary circumstances as determined by the NEDA and approved by the GPPB pursuant to the revised Guidelines for Contract Price Escalation guidelines.

14. Bid and Payment Currencies

14.1. Bid prices may be quoted in the local currency or tradeable currency accepted by the BSP at the discretion of the Bidder. However, for purposes of bid evaluation, Bids denominated in foreign currencies shall be converted to Philippine currency based on the exchange rate as published in the BSP reference rate bulletin on the day of the bid opening.

14.2. *Payment of the contract price shall be made in:*

- a. Philippine Pesos.

15. Bid Security

15.1. The Bidder shall submit a Bid Securing Declaration or any form of Bid Security in the amount indicated in the **BDS**, which shall be not less than the percentage of the ABC in accordance with the schedule in the **BDS**.

15.2. The Bid and bid security shall be valid until One Hundred Twenty Days. Any bid not accompanied by an acceptable bid security shall be rejected by the Procuring Entity as non-responsive.

16. Sealing and Marking of Bids

Each Bidder shall submit one copy of the first and second components of its Bid.

The Procuring Entity may request additional hard copies and/or electronic copies of the Bid. However, failure of the Bidders to comply with the said request shall not be a ground for disqualification.

If the Procuring Entity allows the submission of bids through online submission to the given website or any other electronic means, the Bidder shall submit an electronic copy of its Bid, which must be digitally signed. An electronic copy that cannot be opened or is corrupted shall be considered non-responsive and, thus, automatically disqualified.

17. Deadline for Submission of Bids

The Bidders shall submit on the specified date and time and either at its physical address or through online submission as indicated in paragraph 7 of the **IB**.

18. Opening and Preliminary Examination of Bids

18.1. The BAC shall open the Bids in public at the time, on the date, and at the place specified in paragraph 9 of the **IB**. The Bidders' representatives who are present shall sign a register evidencing their attendance. In case videoconferencing,

webcasting or other similar technologies will be used, attendance of participants shall likewise be recorded by the BAC Secretariat.

In case the Bids cannot be opened as scheduled due to justifiable reasons, the rescheduling requirements under Section 29 of the 2016 revised IRR of RA No. 9184 shall prevail.

- 18.2. The preliminary examination of Bids shall be governed by Section 30 of the 2016 revised IRR of RA No. 9184.

19. Detailed Evaluation and Comparison of Bids

- 19.1. The Procuring Entity's BAC shall immediately conduct a detailed evaluation of all Bids rated "*passed*" using non-discretionary pass/fail criteria. The BAC shall consider the conditions in the evaluation of Bids under Section 32.2 of 2016 revised IRR of RA No. 9184.
- 19.2. If the Project allows partial bids, all Bids and combinations of Bids as indicated in the **BDS** shall be received by the same deadline and opened and evaluated simultaneously so as to determine the Bid or combination of Bids offering the lowest calculated cost to the Procuring Entity. Bid Security as required by **ITB** Clause 16 shall be submitted for each contract (lot) separately.
- 19.3. In all cases, the NFCC computation pursuant to Section 23.4.2.6 of the 2016 revised IRR of RA No. 9184 must be sufficient for the total of the ABCs for all the lots participated in by the prospective Bidder.

20. Post Qualification

Within a non-extendible period of five (5) calendar days from receipt by the Bidder of the notice from the BAC that it submitted the Lowest Calculated Bid, the Bidder shall submit its latest income and business tax returns filed and paid through the BIR Electronic Filing and Payment System (eFPS), and other appropriate licenses and permits required by law and stated in the **BDS**.

21. Signing of the Contract

The documents required in Section 37.2 of the 2016 revised IRR of RA No. 9184 shall form part of the Contract. Additional Contract documents are indicated in the **BDS**.

Section III. Bid Data Sheet

Bid Data Sheet

ITB Clause																												
5.2	For this purpose, contracts similar to the Project refer to contracts which have the same major categories of work, which shall be: <i>Construction of restrooms</i>																											
7.1	Sub-contracting is not allowed.																											
10.3	No further instructions.																											
10.4	<p>The key personnel must meet the required minimum years of experience set below:</p> <table style="width: 100%; border-collapse: collapse;"> <thead> <tr> <th style="text-align: left;"><u>Key Personnel</u></th> <th style="text-align: left;"><u>General Experience</u></th> <th style="text-align: left;"><u>Relevant Experience</u></th> </tr> </thead> <tbody> <tr> <td style="padding: 5px;">Project Engineer</td> <td style="padding: 5px;">Three (3) Years</td> <td style="padding: 5px;">General Construction and Engineering</td> </tr> <tr> <td style="padding: 5px;">Materials Engineer</td> <td style="padding: 5px;">Three (3) Years</td> <td style="padding: 5px;">General Construction and Engineering</td> </tr> <tr> <td style="padding: 5px;">Construction Safety and Health Officer</td> <td style="padding: 5px;">Three (3) Years</td> <td style="padding: 5px;">General Construction and Engineering</td> </tr> <tr> <td style="padding: 5px;">Foreman</td> <td style="padding: 5px;">Three (3) Years</td> <td style="padding: 5px;">General Construction and Engineering</td> </tr> </tbody> </table>	<u>Key Personnel</u>	<u>General Experience</u>	<u>Relevant Experience</u>	Project Engineer	Three (3) Years	General Construction and Engineering	Materials Engineer	Three (3) Years	General Construction and Engineering	Construction Safety and Health Officer	Three (3) Years	General Construction and Engineering	Foreman	Three (3) Years	General Construction and Engineering												
<u>Key Personnel</u>	<u>General Experience</u>	<u>Relevant Experience</u>																										
Project Engineer	Three (3) Years	General Construction and Engineering																										
Materials Engineer	Three (3) Years	General Construction and Engineering																										
Construction Safety and Health Officer	Three (3) Years	General Construction and Engineering																										
Foreman	Three (3) Years	General Construction and Engineering																										
10.5	<p>The minimum major equipment requirements are the following:</p> <table style="width: 100%; border-collapse: collapse;"> <thead> <tr> <th style="text-align: center;"><u>Equipment</u></th> <th style="text-align: center;"><u>Capacity</u></th> <th style="text-align: center;"><u>Number of Unit(s)</u></th> </tr> </thead> <tbody> <tr> <td style="padding: 5px;">Cargo Truck</td> <td style="padding: 5px;">2-5 Tons</td> <td style="padding: 5px;">One (1)</td> </tr> <tr> <td style="padding: 5px;">Dump Truck</td> <td style="padding: 5px;"></td> <td style="padding: 5px;">One (1)</td> </tr> <tr> <td style="padding: 5px;">Plate Compactor</td> <td style="padding: 5px;"></td> <td style="padding: 5px;">One (1)</td> </tr> <tr> <td style="padding: 5px;">One Bagger Mixer</td> <td style="padding: 5px;">4-6 ft³/min</td> <td style="padding: 5px;">One (1)</td> </tr> <tr> <td style="padding: 5px;">Concrete Vibrator</td> <td style="padding: 5px;">Flexible shaft type 2” Head Ø w/ 5 Amperes Gasoline drive unit</td> <td style="padding: 5px;">One (1)</td> </tr> <tr> <td style="padding: 5px;">Water Truck/Pump</td> <td style="padding: 5px;"></td> <td style="padding: 5px;">One (1)</td> </tr> <tr> <td style="padding: 5px;">Speed Cutter</td> <td style="padding: 5px;"></td> <td style="padding: 5px;">One (1)</td> </tr> <tr> <td style="padding: 5px;">Cutting Outfit</td> <td style="padding: 5px;"></td> <td style="padding: 5px;">One (1)</td> </tr> </tbody> </table>	<u>Equipment</u>	<u>Capacity</u>	<u>Number of Unit(s)</u>	Cargo Truck	2-5 Tons	One (1)	Dump Truck		One (1)	Plate Compactor		One (1)	One Bagger Mixer	4-6 ft ³ /min	One (1)	Concrete Vibrator	Flexible shaft type 2” Head Ø w/ 5 Amperes Gasoline drive unit	One (1)	Water Truck/Pump		One (1)	Speed Cutter		One (1)	Cutting Outfit		One (1)
<u>Equipment</u>	<u>Capacity</u>	<u>Number of Unit(s)</u>																										
Cargo Truck	2-5 Tons	One (1)																										
Dump Truck		One (1)																										
Plate Compactor		One (1)																										
One Bagger Mixer	4-6 ft ³ /min	One (1)																										
Concrete Vibrator	Flexible shaft type 2” Head Ø w/ 5 Amperes Gasoline drive unit	One (1)																										
Water Truck/Pump		One (1)																										
Speed Cutter		One (1)																										
Cutting Outfit		One (1)																										
12	No further instructions.																											
15.1	<p>The bid security shall be in the form of a Bid Securing Declaration or any of the following forms and amounts:</p> <ol style="list-style-type: none"> a. The amount of not less than 2% of the ABC or Nineteen Thousand Pesos (PhP 14,000.00), if bid security is in cash, cashier’s/manager’s check, bank draft/guarantee or irrevocable letter of credit; b. The amount of not less than 5% of the ABC or Forty Seven Thousand Five Hundred Pesos (PhP 47,500.00) if bid security is in Surety Bond. 																											

19.2	Partial bid is not allowed. The infrastructure project is packaged in a single lot and the lot shall not be divided into sub-lots for the purpose of bidding, evaluation, and contract award.
20	Applicable JHMC Regulatory Permits/Licenses/Fees
21	Additional contract documents relevant to the Project that may be required by existing laws and/or the Procuring Entity, such as construction schedule and S-curve, manpower schedule, construction methods, equipment utilization schedule, construction safety and health program approved by the DOLE, JHMC Construction Environment Management Plan (CEMP) and other acceptable tools of project scheduling.

Section IV. General Conditions of Contract

1. **Scope of Contract**

This Contract shall include all such items, although not specifically mentioned, that can be reasonably inferred as being required for its completion as if such items were expressly mentioned herein. All the provisions of RA No. 9184 and its 2016 revised IRR, including the Generic Procurement Manual, and associated issuances, constitute the primary source for the terms and conditions of the Contract, and thus, applicable in contract implementation. Herein clauses shall serve as the secondary source for the terms and conditions of the Contract.

This is without prejudice to Sections 74.1 and 74.2 of the 2016 revised IRR of RA No. 9184 allowing the GPPB to amend the IRR, which shall be applied to all procurement activities, the advertisement, posting, or invitation of which were issued after the effectivity of the said amendment.

2. **Sectional Completion of Works**

If sectional completion is specified in the **Special Conditions of Contract (SCC)**, references in the Conditions of Contract to the Works, the Completion Date, and the Intended Completion Date shall apply to any Section of the Works (other than references to the Completion Date and Intended Completion Date for the whole of the Works).

3. **Possession of Site**

4.1. The Procuring Entity shall give possession of all or parts of the Site to the Contractor based on the schedule of delivery indicated in the **SCC**, which corresponds to the execution of the Works. If the Contractor suffers delay or incurs cost from failure on the part of the Procuring Entity to give possession in accordance with the terms of this clause, the Procuring Entity's Representative shall give the Contractor a Contract Time Extension and certify such sum as fair to cover the cost incurred, which sum shall be paid by Procuring Entity.

4.2. If possession of a portion is not given by the above date, the Procuring Entity will be deemed to have delayed the start of the relevant activities. The resulting adjustments in contract time to address such delay may be addressed through contract extension provided under Annex "E" of the 2016 revised IRR of RA No. 9184.

4. **The Contractor's Obligations**

The Contractor shall employ the key personnel named in the Schedule of Key Personnel indicating their designation, in accordance with **ITB** Clause 10.3 and specified in the **BDS**, to carry out the supervision of the Works.

The Procuring Entity will approve any proposed replacement of key personnel only if their relevant qualifications and abilities are equal to or better than those of the personnel listed in the Schedule.

5. Performance Security

- 5.1. Within ten (10) calendar days from receipt of the Notice of Award from the Procuring Entity but in no case later than the signing of the contract by both parties, the successful Bidder shall furnish the performance security in any of the forms prescribed in Section 39 of the 2016 revised IRR.
- 5.2. The Contractor, by entering into the Contract with the Procuring Entity, acknowledges the right of the Procuring Entity to institute action pursuant to RA No. 3688 against any subcontractor be they an individual, firm, partnership, corporation, or association supplying the Contractor with labor, materials and/or equipment for the performance of this Contract.

6. Site Investigation Reports

The Contractor, in preparing the Bid, shall rely on any Site Investigation Reports referred to in the SCC supplemented by any information obtained by the Contractor.

7. Warranty

- 7.1. In case the Contractor fails to undertake the repair works under Section 62.2.2 of the 2016 revised IRR, the Procuring Entity shall forfeit its performance security, subject its property(ies) to attachment or garnishment proceedings, and perpetually disqualify it from participating in any public bidding. All payables of the GOP in his favor shall be offset to recover the costs.
- 7.2. The warranty against Structural Defects/Failures, except that occasioned-on force majeure, shall cover the period from the date of issuance of the Certificate of Final Acceptance by the Procuring Entity. Specific duration of the warranty is found in the SCC.

8. Liability of the Contractor

Subject to additional provisions, if any, set forth in the SCC, the Contractor's liability under this Contract shall be as provided by the laws of the Republic of the Philippines.

If the Contractor is a joint venture, all partners to the joint venture shall be jointly and severally liable to the Procuring Entity.

9. Termination for Other Causes

Contract termination shall be initiated in case it is determined *prima facie* by the Procuring Entity that the Contractor has engaged, before, or during the implementation of the contract, in unlawful deeds and behaviors relative to contract acquisition and implementation, such as, but not limited to corrupt, fraudulent, collusive, coercive, and obstructive practices as stated in **ITB** Clause 4.

10. Dayworks

Subject to the guidelines on Variation Order in Annex “E” of the 2016 revised IRR of RA No. 9184, and if applicable as indicated in the **SCC**, the Dayworks rates in the Contractor’s Bid shall be used for small additional amounts of work only when the Procuring Entity’s Representative has given written instructions in advance for additional work to be paid for in that way.

11. Program of Work

11.1. The Contractor shall submit to the Procuring Entity’s Representative for approval the said Program of Work showing the general methods, arrangements, order, and timing for all the activities in the Works. The submissions of the Program of Work are indicated in the **SCC**.

11.2. The Contractor shall submit to the Procuring Entity’s Representative for approval an updated Program of Work at intervals no longer than the period stated in the **SCC**. If the Contractor does not submit an updated Program of Work within this period, the Procuring Entity’s Representative may withhold the amount stated in the **SCC** from the next payment certificate and continue to withhold this amount until the next payment after the date on which the overdue Program of Work has been submitted.

12. Instructions, Inspections and Audits

The Contractor shall permit the GOP or the Procuring Entity to inspect the Contractor’s accounts and records relating to the performance of the Contractor and to have them audited by auditors of the GOP or the Procuring Entity, as may be required.

13. Advance Payment

The Procuring Entity shall, upon a written request of the Contractor which shall be submitted as a Contract document, make an advance payment to the Contractor in an amount not exceeding fifteen percent (15%) of the total contract price, to be made in lump sum, or at the most two installments according to a schedule specified in the **SCC**, subject to the requirements in Annex “E” of the 2016 revised IRR of RA No. 9184.

14. Progress Payments

The Contractor may submit a request for payment for Work accomplished. Such requests for payment shall be verified and certified by the Procuring Entity’s Representative/Project Engineer. Except as otherwise stipulated in the **SCC**, materials and equipment delivered on the site but not completely put in place shall not be included for payment.

15. Operating and Maintenance Manuals

- 15.1. If required, the Contractor will provide “as built” Drawings and/or operating and maintenance manuals as specified in the **SCC**.
- 15.2. If the Contractor does not provide the Drawings and/or manuals by the dates stated above, or they do not receive the Procuring Entity’s Representative’s approval, the Procuring Entity’s Representative may withhold the amount stated in the **SCC** from payments due to the Contractor.

Section V. Special Conditions of Contract

Special Conditions of Contract

GCC Clause	
2	Target date of completion is Seventy-Eight (78) Calendar Days upon the issuance of Notice to Proceed.
4.1	Upon effectivity of the Notice to Proceed.
6	The site investigation reports are: existing site conditions
7.2	In case of semi-permanent structures, such as buildings of types 1, 2, and 3 as classified under the National Building Code of the Philippines, concrete/asphalt roads, concrete river control, drainage, irrigation lined canals, river landing, deep wells, rock causeway, pedestrian overpass, and other similar semi-permanent structures: Five (5) years.
10	Dayworks are applicable at the rate shown in the Contractor's original Bid.
11.1	The Contractor shall submit the Program of Work to the Procuring Entity's Representative within Five Calendar days from delivery of the Notice of Award.
11.2	The amount to be withheld for late submission of an updated Program of Work is One Thousand Pesos (Php1,000.00)
13	The amount of the advance payment is fifteen (15) percent to be released within 20 days from receipt of letter and other requirements.
14	No further instructions.
15.1	The date by which "as built" drawings are required is upon request for progress and final billings.
15.2	The amount to be withheld for failing to produce "as built" drawings by the date required is One Thousand Pesos (Php1,000.00) per day of non-submission.

Section VI. Specifications

Construction of Restrooms at Control Points 3 and 4, at the BCC Gate and VOA Gate

1. SCOPE OF WORK FOR BIDDERS

- 1.1 To construct restrooms at the Control Points 3, 4, Baguio Country Club Village Gate and VOA Gate for the convenience of the security personnel who conducts security operations within the Camp John Hay Reservation Area,
- 1.2 To impose required construction safety practices during the implementation of the project in compliance with the approved Occupational Safety and Health Program as established by the Department of Labor and Employment (DOLE).
- 1.3 To provide and maintain an accessible temporary field office/storage, portable toilets/latrines for workers. The Contractor shall be held responsible for the maintenance and protection of all facilities to be provided during the duration of the Contract.
- 1.4 To provide the necessary, required and sufficient manpower, materials and equipment during the course of the project implementation.
- 1.5 To conduct removal and proper disposal of structures and/or obstructions as indicated in the approved plans. All designated salvageable material shall be removed, without unnecessary damages, for safekeeping and turn-over to the end-user.
- 1.6 To properly and safely dispose all wastes generated during the construction phase in conformance with the approved Construction Environmental Management Plan (CEMP).
- 1.7 To supervise or monitor the presence of the assigned Project Personnel (Project Engineer/Facilitator, Materials Engineer and/or Safety Officer) during project implementation.
- 1.8 To conduct site visits to familiarize with the on-site conditions and existing facilities.
- 1.9 To provide as-staked and as-built plans for the completed structure/s, one (1) set original CAD drawing in A3 size, two (2) additional copies, and electronic file of the following:
 - a. Actual layout of the comfort rooms,
 - b. Details of the constructed structure, and,
 - c. All other details of the project that may be required.
- 1.10 As-built plans shall indicate the details specified in Section 1.9 in any scale not less than 1:100 meters
- 1.11 To submit weekly Statement of Work Accomplishment reports during the duration of the Contract.
- 1.12 To shoulder all costs for power and water utilities to be used during the implementation of the project.
- 1.13 The contractor shall be responsible for all tests and engineering services required by the Specifications. The cost for inspection or test not required by the specifications but which are required by JHMC, will be borne by JHMC.
- 1.14 All tests shall be performed by accredited testing facilities and approved by JHMC, and shall be in accordance with the current standards of the American Society for testing and materials, otherwise specified by JHMC. Two (2) copies of the test procedures including results shall be furnished to JHMC.
- 1.15 To immediately report to JHMC all unearthed hazardous materials, buried treasures or artifacts, and shall be coordinated by JHMC to the concerned agencies for their appropriate action. All activities in area of concern shall cease until such time that the hazardous materials, treasures have been properly dealt with.
- 1.16 Contractor shall ensure there will be no smoking, drinking of alcoholic beverages, spitting of momma, loitering among construction workers assigned in the construction premises.
- 1.17 Contractor shall restore all damaged property during the project implementation to its original state.

2. STANDARDS and SPECIFICATIONS

The scope of work shall be in conformity with of the DPWH standards and specifications stated herein.

B.7. Occupational Safety and Health Program

This Item shall be in accordance with the provisions, systems and procedures based in the approved and applicable Occupational Safety and Health Program by the Department of Labor and Employment. Appropriate Personal Protective Equipment (PPE), including all safety devices that are necessary during project implementation, shall be provided by contractor/project owner.

Item 800 - CLEARING AND GRUBBING

All surface objects and all trees, stumps, roots and other protruding obstructions, not designated to remain, shall be cleared and/or grubbed, and disposed outside the clearing and grubbing limits as indicated.

Item 802 - SURPLUS AND COMMON EXCAVATION

All excavations shall be finished to reasonably smooth and uniform surfaces. No materials shall be wasted without authority of the Engineer. Prior to excavation, all necessary clearing and grubbing in that area shall have been performed in accordance with Item Clearing and Grubbing.

All suitable materials removed from the excavation shall be used in the formation of the embankment, subgrade, shoulders, slopes, bedding, and backfill for structures, and for other purposes shown on the Plans or as directed. All unsuitable materials shall be disposed of as shown on the Plans or as directed without delay to the Contractor. Only approved materials shall be used in the construction of embankments and backfills.

All excess materials, including rock and boulders that cannot be used in embankments shall be disposed of as directed.

Item 804 - EMBANKMENT

Embankments shall be constructed of suitable materials which can be compacted in the manner specified in this Item. It can be common material or rock compacted on site.

Item 900 - STRUCTURAL CONCRETE

Concrete shall consist of a mixture of Portland Cement, fine aggregate, coarse aggregate, admixture when specified, and water mixed in the proportions specified or approved by the JHMC representative.

The class of concrete to be used is **Class A**. Only Type I Portland Cement shall be used unless otherwise provided for in the Special Provisions. Different brands or the same brands from different mills shall not be mixed nor shall they be used alternately unless the mix is approved by the Engineer.

Fine Aggregate shall consist of natural sand, stone screenings or other inert materials with similar characteristics, or combinations thereof, having hard, strong and durable particles.

Coarse Aggregate shall consist of crushed stone, gravel, blast furnace slag, or other approved inert materials (coralline or dolomites) of similar characteristics, or combinations thereof, having hard, strong, durable pieces and free from any adherent coatings. Water used in mixing, curing or other designated application shall be reasonably clean and free of oil, salt, acid, alkali, grass or other substances injurious to the finished product.

As work progresses, at least one (1) sample consisting of three (3) concrete cylinder test specimens, 150 x 300mm (6 x 12 inches), shall be taken from each seventy-five (75) cubic meters of each class of concrete or fraction thereof placed each day.

Item 902 - REINFORCING STEEL

Steel reinforcements to be used shall be Grade 40 deformed steel bars, clean and rust-free. Minimum concrete cover for reinforcement is 50mm and 75mm for those exposed to soil/under earth. All steel reinforcements shall be accurately placed the position with proper spacing based on the approved plans.

Distance from the forms shall be maintained by means of stays, blocks, ties, hangers, or other approved supports. The use of pebbles, pieces of broken stone or brick, metal pipe and wooden blocks shall not be permitted. Reinforcement in any member shall be placed and then inspected and approved by the JHMC representative before the placing of concrete begins. Concrete placed in violation of this provision may be rejected and removal may be required.

Item 1002 - PLUMBING

The work to be undertaken shall consist of the furnishing of materials, labor and other facilities for the satisfactory performance of applicable/related works as follows:

- a. Installation of serviceable plumbing fixtures, trims, fittings and other accessories, free from defects, of good quality and subject for approval of JHMC representative;
- b. Provide plastic septic tank as shown in the drawings;
- c. Water service connection to the comfort room from the water supply;
- d. Installation of steel water tanks with stand that will serve as the main water supply for the structure;
- e. All materials shall be provided by the contractor, unless otherwise, as stated in the approved plans; and,

- f. All Architectural, Structural, Electrical and Mechanical works shall be referred to and with accordance to the National Building Code of the Philippines.

Upon completing the rough-in and before setting fixtures, the entire system shall be tested and should be functional. The Contractor shall furnish the Engineer or Architect a written Guarantee covering the satisfactory operation of the installed plumbing system in all parts until final acceptance of the project.

Item 1003 - CARPENTRY AND JOINERY WORKS

The work under this Item shall consist of furnishing all required materials, unless stated to be provided by JHMC, fabricated wood work, tools equipment and labor and performing all operations necessary for the satisfactory completion of all carpentry and joinery works in strict accord with applicable drawings, details and this Specifications.

Nails, screw, bolts and straps shall be provided and used where suitable for fixing carpentry and joinery works. All fasteners shall be brand new and of adequate size to ensure rigidity of connections.

Item 1010 – WOODEN WINDOW AND DOORS

This item shall consist of all fabricated wooden windows fully equipped with fixing accessories and locking devices as shown on the Plans and in accordance with this Specification. Installed windows and doors shall be smooth finished with white paint.

Item 1014 – PREPAINTED METAL SHEETS

This item shall consist of furnishing all the required pre-painted metal sheet, materials, tools and equipment, unless stated to be provided by JHMC, in undertaking the proper installation complete as show on the Plans and in accordance with this Specification.

Before any installation work is commenced, the Contractor shall ascertain that the top face of the purlins is in proper alignment. Correct the alignment as necessary in order to have the top faces of the purlins on an even plane. Sheets shall be handled carefully to prevent damage to the paint coating.

Gutters, valleys, flashing ridge and hip rolls be fastened where indicated on the Plans by self-tapping screws or rivets.

Item 1018 - CERAMIC TILES

This section covers all works required in connection with wall and floor finishes on concrete surfaces in accordance with this Specification and as shown in the Plans.

Tiles shall be standard grade, unglazed vitrified tiles, and 6 mm thick. Color and pattern shall be as specified in the drawings or as approved by the Engineer. Tile adhesive (tile bonding agent) shall be used as the dry set mortar to install tiles on walls and floors employing the thin-set method.

The work consists of furnishing all materials, labor and performing all operations in connection with tile finishing of floors and walls, complete including mortar beds for the

tile. Tilework shall not be started until roughing-ins for plumbing and electrical work has been completed and tested. The work of all other trades in the area where the work is to be done shall be protected from damage in a workmanship manner as directed by the Engineer.

Item 1027 – CEMENT PLASTE FINISH

This Item shall consist of furnishing all cement plaster materials, labor, tools and equipment required in undertaking cement plaster finish as shown on the Plans and in accordance with this Specification.

Mortar mixture for brown coat shall be freshly prepared and uniformly mixed in the proportion by volume of one (1) part Portland Cement, three (3) parts sand and one fourth (1/4) part hydrated lime. Finish coat shall be pure Portland cement properly graded Hydraulic Cement and mixed with water to approved consistency and plasticity.

Cement plaster finish shall be true to details and plumbed. Finish surface shall have no visible junction marks where one (1) day's work adjoins the other. Where directed by the Engineer or shown on the Plans vertical and horizontal groove joints shall be 25 mm wide and 10 mm deep.

Item 1032 – PAINT, VARNISHING AND OTHER RELATED WORKS

This Item shall consist of furnishing and applying all paint materials including pigments, thinners and mixed paints for steel and wooden structures; sampling, testing and packing; preparation of the surface and application of paint to structures.

Applicable paint on primed and prepped surfaces shall be used for the constructed comfort rooms and existing control points 3, 4, at BCC gate and VOA Gate. Paint shall not be applied during rain, storms or when the air is misty, or when, in the opinion of the Engineer, conditions are otherwise unsatisfactory for the work. Paint shall not be applied upon damp surfaces or upon metal which has absorbed heat sufficient to cause the paint to blister and produce a pervious paint film.

Surfaces of metals to be painted shall be thoroughly cleaned of rust, loose mill, scale, dirt, oil or grease, and other foreign substances. Unless cleaning is to be done by sandblasting, all weld areas, before cleaning is begun, shall be neutralized with a proper chemical, after which they shall be thoroughly rinsed with water.

When called for on the Plans or in the Special Provisions, existing structures shall be given the two coats of field paint as stipulated.

ITEM 1046 - MASONRY WORKS

Concrete hollow blocks shall be standard machine fabricated and shall have fine and even texture and well- defined edges. Dimensions and tolerances shall be as individually specified on the Plans. Unless otherwise indicated on the Plans, masonry mortar shall be composed of one (1) part Portland cement, and two (2) parts fine aggregate by volume to which hydrated lime has been added in an amount equal to ten (10) mass percent of the cement.

Unless otherwise specified, the vertical and horizontal reinforcements for CHB shall be 10mm diameter at 400 for all wall thicknesses. Lap splices shall be 300 mm long (minimum).

Where CHB walls adjoin R.C. columns and beams provide dowels on R.C. column and beams prior to pouring to match CHB wall reinforcement size and spacing. Dowels shall be 600 mm long unless noted otherwise. Corners shall be protected from damage, with substantial board covers. Mortar or grout stains on masonry work shall be removed immediately. Any masonry work showing stains from mortar or concrete, or grout at completion of work, shall be replaced or the entire masonry surface sandblasted to provide uniform approved appearance.


ITEM 1103 - ELECTRICAL WORKS


The Contractor shall furnish all materials, labor and equipment for the installation of the complete electrical system of the proposed structure, including concealed conduct system (unless otherwise noted). Wires and all wiring devices for electrical lighting and power layout shall be in conformance with the approved plans/drawings.

All works under shall comply with the latest edition of the Philippine Electrical Code Rules and Regulations. Any apparent conflict between such shall be submitted to the Engineer/Architect for decision. All labor shall be done in the promptest and workman like manner for the full satisfaction of the Engineer/Architect and the Implementing Office. The Contractor shall complete the electrical system satisfactorily working. Equipment, labor and materials that are found unsatisfactory and defective prior to the issuance of final acceptance will be subjected for replacement, without additional charge or cost.

Section VII. Drawings


Construction of Restrooms at Control Points 3 and 4, at the BCC Gate and VOA Gate

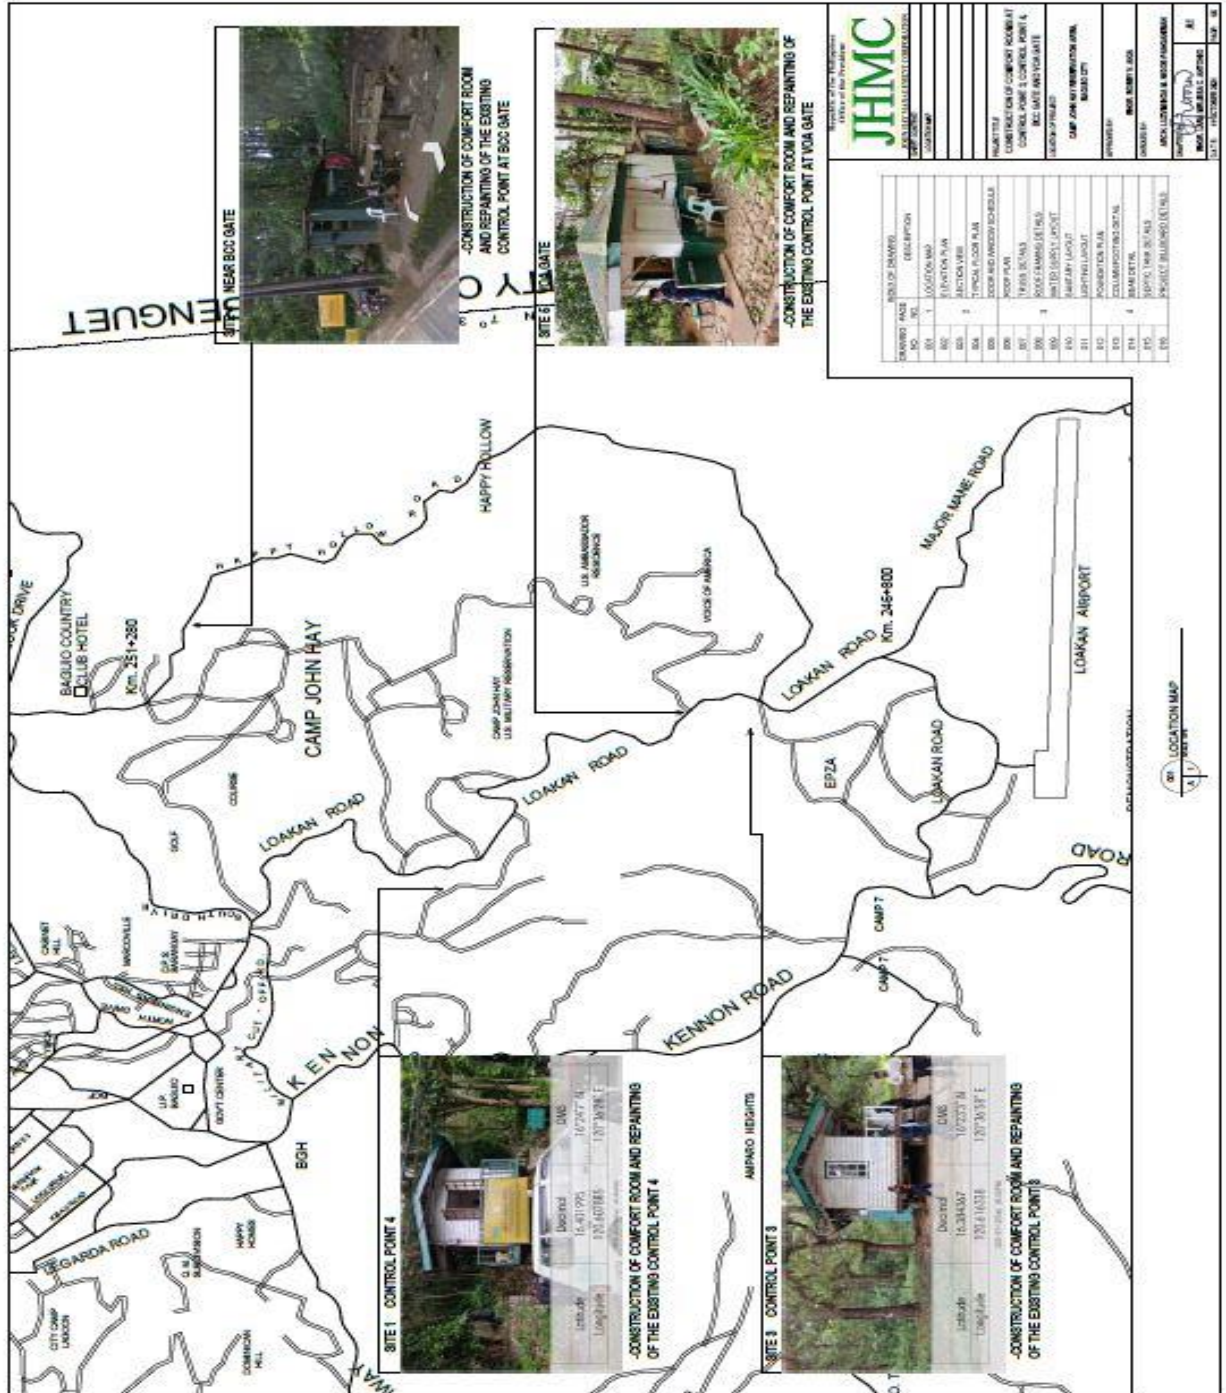


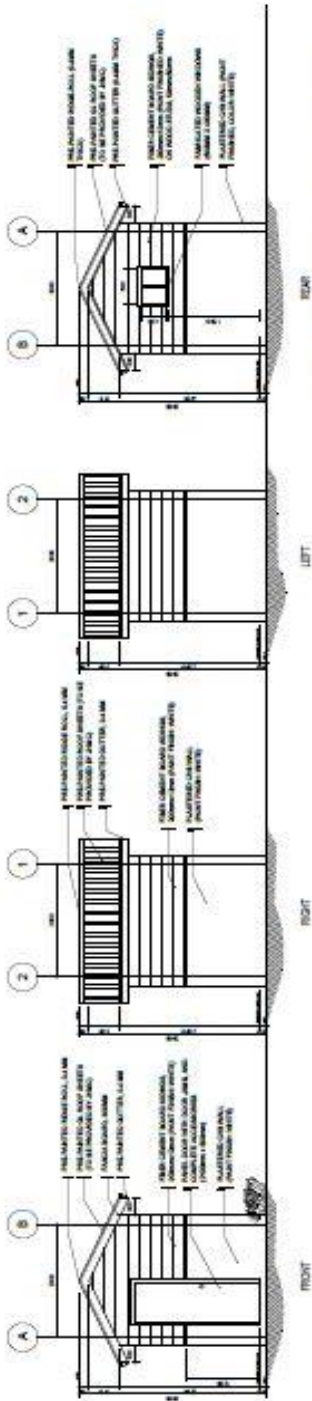


NOTE:
 1. TYPICAL ELEVATION PLANS TO BE ADOPTED FOR ALL COMFORT ROOM TO RMP
 2. SEE PLAN FOR DIMENSIONS AND NOTES
 3. MATERIALS OF THE EXTERIOR CONTROL, POINTS 2 AND 3 ARE NOT SHOWN AND NOT SHOWN


TYPICAL ELEVATION PLAN

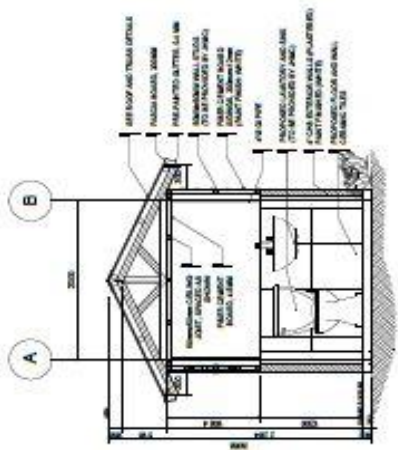

TYPICAL SECTION VIEW

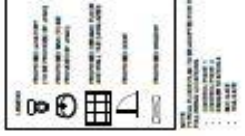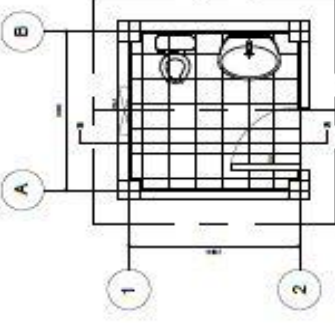


TYPICAL FLOOR PLAN

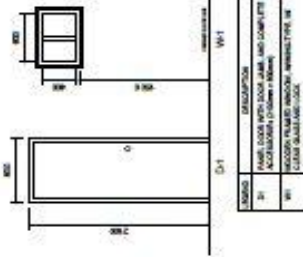

DOOR AND WINDOW ELEVATION

JHMC
 JACK HANCOCK CONTRACTORS
 1000 S. WASHINGTON AVE., SUITE 200
 COLUMBIA, MD 21033
 PHONE: 410-326-1234
 FAX: 410-326-1235
 WWW: www.jhmc.com

PROJECT: JACK HANCOCK CONTRACTORS
 DRAWING: JACK HANCOCK CONTRACTORS
 DATE: 11/20/2023

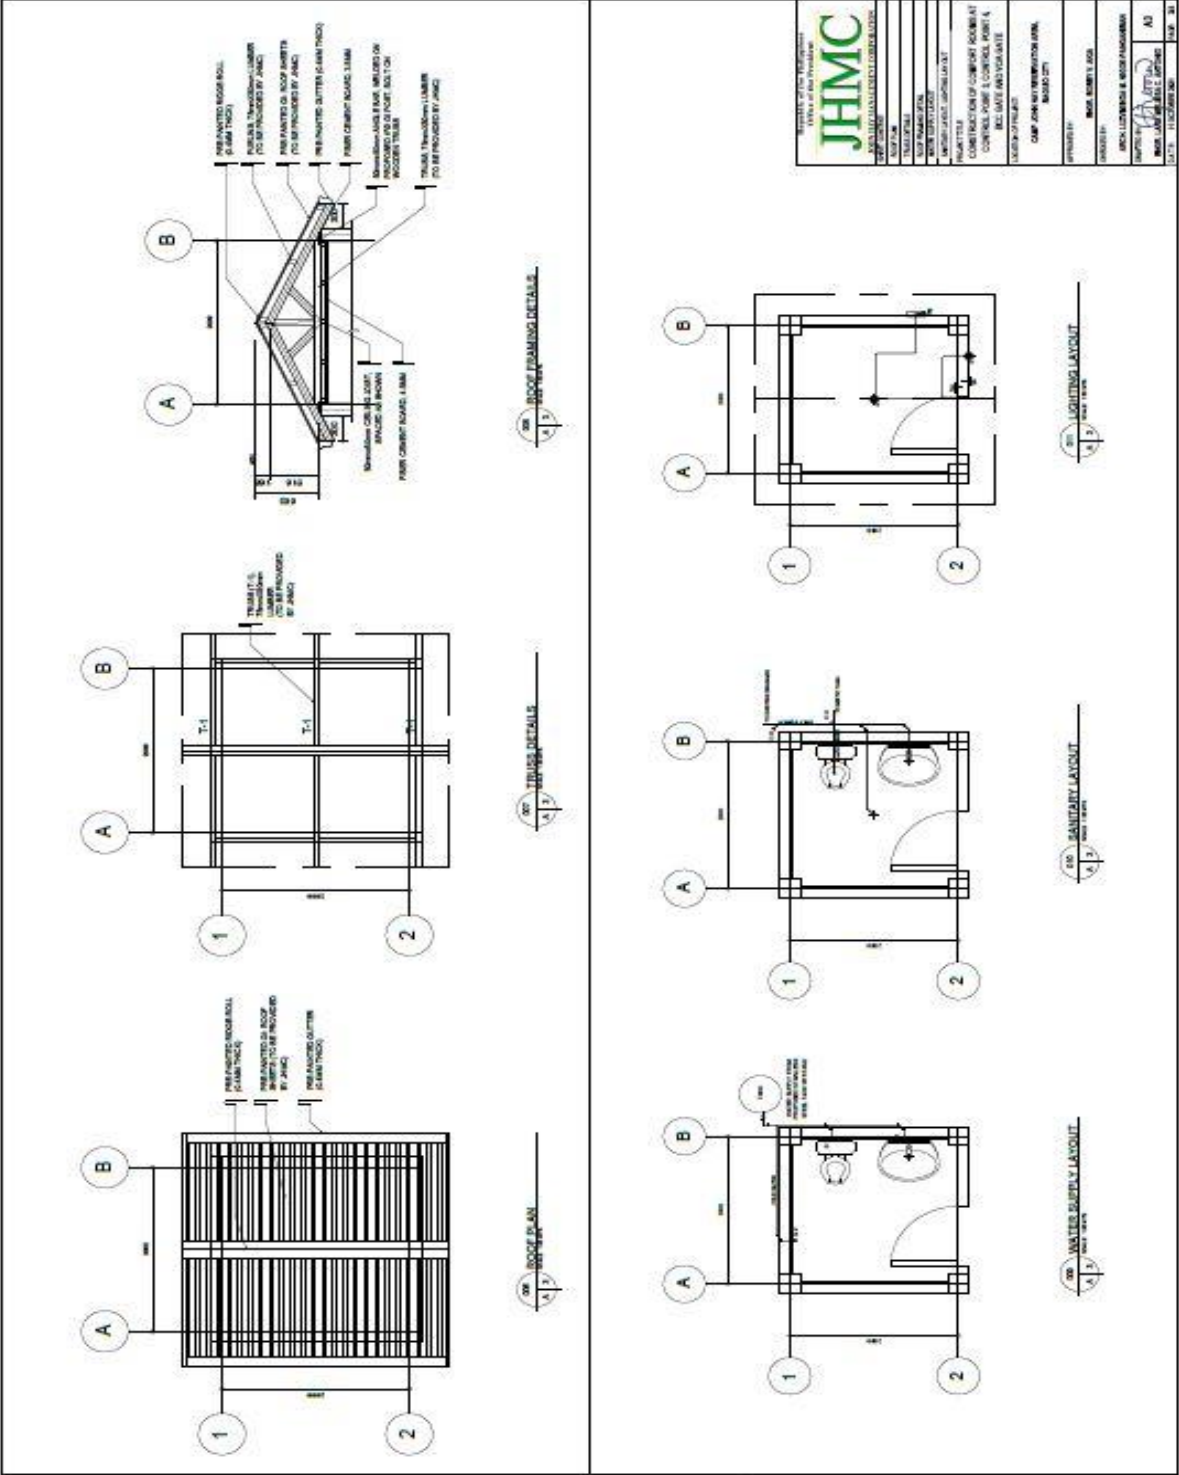

REGISTERED ARCHITECTS OFFICE OF ARCHITECTS 11110 27th Avenue NE Seattle, WA 98148 PH: 206.461.8888 FAX: 206.461.8889 www.jhmc.com	PREPARED BY: ARCHITECT CHECKED BY: ARCHITECT DRAWN BY: ARCHITECT DATE: 11/20/2018 PROJECT: CAMP JOHN WATKINSON JAWN SHEET: 1111027AWN-01
SPECIALTY CONTRACTORS LISTED BELOW: ROOFING CONSTRUCTION OF CONCRETE STRUCTURE CONTROL JOINTS & CONTROL POINTS SEE DATE AND VOLUME	PROJECT: ARCHITECT DRAWING NO.: 1111027AWN-01 SHEET NO.: 01 TITLE: ROOF FRAMING DETAILS

ROOF PLAN






TRUSS DETAILS

ROOF FRAMING DETAILS

BATH BURN IN LAYOUT

BATH LAYOUT

KITCHEN LAYOUT

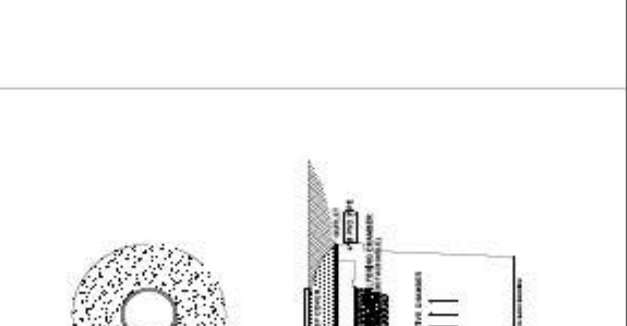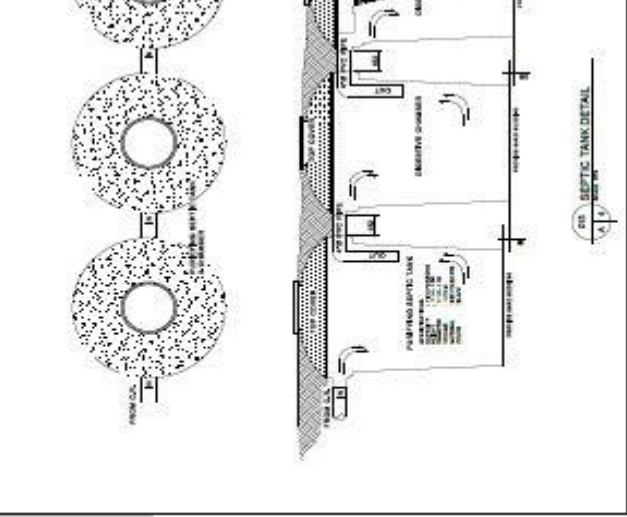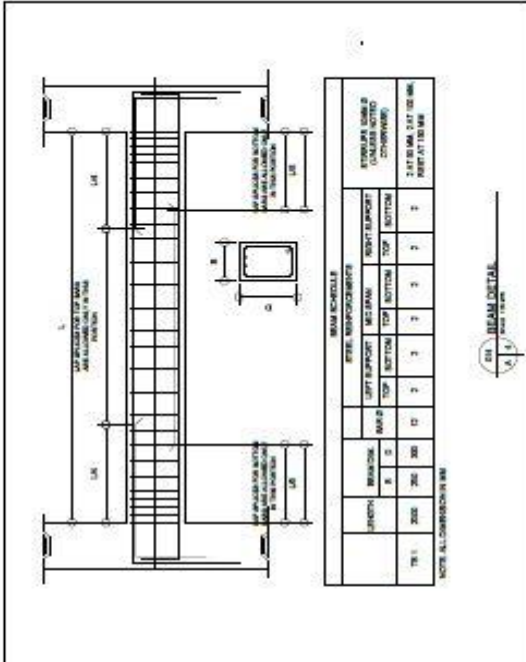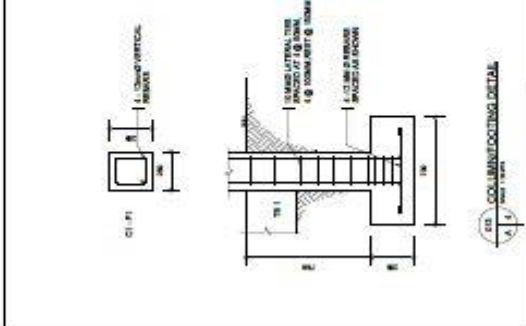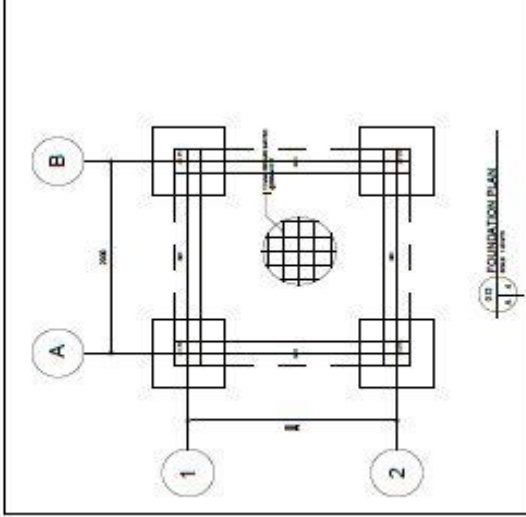

06 - PROJECT BILLBOARD DETAILS
SCALE: 1/4" = 1'-0"

JHMC
JHMC CONSULTANTS

PROJECT: _____
CLIENT: _____
LOCATION: _____
DATE: _____

DESIGNED BY: _____
CHECKED BY: _____
APPROVED BY: _____

SCALE: 1/4" = 1'-0"

Section VIII. Bill of Quantities

ITEM NO.	DESCRIPTION	QTY	UNIT	UNIT COST	AMOUNT
B.7	Occupational Safety and Health Program	2.6	Month		
B.9	Mobilization/Demobilization	1	l.s.		
800	Clearing and Grubbing	1	l.s.		
802	Surplus Common Excavation	46	cu.m.		
804	Embankment	3	cu.m.		
900	Structural Concrete	8.18	cu.m.		
902	Reinforcing Steel (Deformed, Grade 40)	631	kg		
1002	Plumbing	1	l.s.		
1003	Carpentry and Joindery Works	57.32	sq.m.		
1010	Wooden Doors and Windows	1	l.s.		
1014	Prepainted Metal Sheets	33.12	sq.m.		
1018	Ceramic Tiles	54	sq.m.		
1027	Cement Plaster Finish	34	sq.m.		
1032	Painting, Varnishing and other Related Works	279	sq.m.		
1046	Masonry Works	36	sq.m.		
1047	Metal Structures	477.57	kg		
1103	Lighting Fixtures and Lamps	1	l.s.		

TOTAL: _____

Name: _____

In the capacity of: _____

Signed: _____

Duly authorized to sign the Bid for and on behalf of: _____

Date: _____

GUIDELINES IN PREPARING THE DETAILED UNIT PRICE ANALYSIS (DUPA)

1. All items of work to be used in preparing the DUPA shall be consistent with the design, plans and specifications prepared by JHMC.
2. For uniformity in the preparation of the Financial Proposal, the DUPA shall be an integral part of the Bidding Documents.
3. All bids shall be composed of the Direct Cost and Indirect Cost.
 - 3.1. **DIRECT COST.**
 - 3.1.1. **MATERIAL COST.** Cost of materials to be used in doing the work item called for, which shall include, among others, the following:
 - 3.1.1.1. Cost at source, including processing, crushing, stockpiling, loading, royalties, local taxes, construction and/or maintenance of haul roads, etc.
 - 3.1.1.2. Expenses for hauling to project site.
 - 3.1.1.3. Handling expenses.
 - 3.1.1.4. Storage expenses.
 - 3.1.1.5. Allowance for waste and/or losses.
 - 3.1.2. **LABOR COST.**
 - 3.1.2.1. Salaries and wages, as authorized by the Department of Labor and Employment.
 - 3.1.2.2. Fringe benefits, such as vacation and sick leaves, benefits under the Workmen's Compensation Act, SSS contributions, allowances, 13th month pay, bonuses, etc.
 - 3.1.3. **EQUIPMENT EXPENSES.**
 - 3.1.3.1. Rental rates of equipment shall be based on the prevailing "Association of Carriers and Equipment Lessors, (ACEL) Inc." approved for use by the DPWH-CAR. Rental rates of equipment not indicated in the ACEL booklet shall be taken from the rental rates used by the proponent. The make, model and capacity of the equipment should be indicated in the detailed unit cost analysis.
 - 3.1.3.2. Mobilization and demobilization shall be treated as a separate pay item. It shall be computed based on the equipment requirements of the project stipulated in the bidder's proposal.
 - 3.2. **INDIRECT COST.**
 - 3.2.1. **Overhead.**
 - 3.2.1.1. Cost to cover power and water consumption and office supplies.
 - 3.2.1.2. Premium on Contractor's All Risk Insurance (CARI).
 - 3.2.2. **Contingencies.** These includes expenses for coordination meetings, ground breaking, inauguration ceremonies and other unforeseen events.
 - 3.2.3. **Miscellaneous Expenses.** Expenses for laboratory tests for quality control.
 - 3.2.4. **Contractor's Profit.**

Notes:

1. All sub-items under the General Requirements shall not be subjected to OCM mark-up.
2. The following items under the General Requirements shall not be subjected to Contractor's profit mark-up:
 - a) Mobilization and Demobilization; and
 - b) Permits and clearances

Project Name:

**Construction of Restrooms at
Control Points 3 and 4, at the BCC
Gate and VOA Gate**

ANNEX "B"

Location:

Camp John Hay, Baguio City

DETAILED UNIT PRICE ANALYSIS

Item No.	Description	Quantity	Unit	Unit Price	Amount
1					
1.1	xxxxxxxxxx	xx	xx		
Direct Cost: (a+b+c)					
Indirect Cost:					
Contractor's Profit (Except Items 2.1 and 2.6)					
Withholding					
Taxes					
Sub-Total 1: (Sum of Direct and Indirect Cost)					
Item No.	Item Description	Unit of Measure:			
2	Sub-Item				
2.1	Description				
a.	Labor	No. of Personnel	Daily Rate	No. of Working Days	Amount
	xxxxxxxxxx	xx	xxxx.xx	xx	xxxx
					Total Labor Cost: xxxxx
b.	Equipment	No. of Unit/s	Daily Rate	No. of Working Days	Amount
	xxxxxxxxxx	xx	xxxx.xx	xx	xxxx
					Total Equipment Rentals: xxxxx
c.	Materials	Quantity	Unit	Unit Price	Amount
	xxxxxxxxxx	xx	xxxx.xx	xx	xxxx
					Total Material Cost: xxxxx
Direct Cost: (a+b+c)					
Indirect Cost:					
Overhead					
Contingencies					
Miscellaneous					
Contractor's Profit					
Withholding					
Taxes					
Sub-Total 2.1: (Sum of Direct and Indirect Cost)					

2.2	Sub-Item Description	Unit of Measure:			Amount
a.	Labor	No. of Personnel	Daily Rate	No. of Working Days	
	xxxxxxx	xx	xxxx.xx	xx	<u>xxxx</u>
				Total Labor Cost:	<u>xxxx</u>
b.	Equipment	No. of Unit/s	Daily Rate	No. of Working Days	Amount
	xxxxxxx	xx	xxxx.xx	xx	<u>xxxx</u>
				Total Equipment Rentals:	<u>xxxx</u>
c.	Materials	Quantity	Unit Price	Unit Price	Amount
	Materials	Quantity	Unit Price	Unit Price	Amount
	xxxxxxx	xx	xxxx.xx	xx	<u>xxxx</u>
				Total Material Cost:	<u>xxxx</u>
		Direct Cost: (a+b+c)			
		Indirect Cost:			
		Overhead			
		Contingencies			
		Miscellaneous			
		Contractor's Profit			
		Withholding Taxes			
		Sub-Total 2.2: (Sum of Direct and Indirect Cost)			
		Item 2. Total Cost: Item 2. Unit Cost:			

Project Name: Construction of Restrooms at Control Points 3 and 4, at the BCC Gate and VOA Gate

Location: Camp John Hay, Baguio City

DUPA Summary

Item No.	Item Description	Unit	Quantity	Direct Cost				Indirect Cost					Item Cost	Unit Cost	Percent	
				Labor	Equipment	Materials	Total	Overhead	Contingencies	Miscellaneous	Contractor's Profit	Withholding Tax				Total
1	#REF!															
2	General Requirements															
3	xxxxx															
4	xxxxx															
5	xxxxx															
6	xxxxx															
7	xxxxx															
8	xxxxx															
9	xxxxx															
10	xxxxx															
11	xxxxx															
12	xxxxx															

	Amount	Percent
Total Direct Cost:		
a. Labor		
b. Equipment		
c. Materials		
Total Indirect Cost:		
a. Overhead		
b. Contingencies		
c. Miscellaneous		
d. Contractor's Profit		
e. Withholding Taxes		
Total Bid Amount:		

Section IX. Checklist of Technical and Financial Documents

Checklist of Technical and Financial Documents

I. TECHNICAL COMPONENT ENVELOPE

Class "A" Documents

Legal Documents

- (a) Valid PhilGEPS Registration Certificate (Platinum Membership) (all pages);
Or
- (b) Registration certificate from Securities and Exchange Commission (SEC), Department of Trade and Industry (DTI) for sole proprietorship, or Cooperative Development Authority (CDA) for cooperatives or its equivalent document;
And
- (c) Mayor's or Business permit issued by the city or municipality where the principal place of business of the prospective bidder is located, or the equivalent document for Exclusive Economic Zones or Areas;
And
- (e) Tax clearance per E.O. No. 398, s. 2005, as finally reviewed and approved by the Bureau of Internal Revenue (BIR).

Technical Documents

- (f) Statement of the prospective bidder of all its ongoing government and private contracts, including contracts awarded but not yet started, if any, whether similar or not similar in nature and complexity to the contract to be bid; **and**
- (g) Statement of the bidder's Single Largest Completed Contract (SLCC) similar to the contract to be bid, except under conditions provided under the rules;
and
- (h) Philippine Contractors Accreditation Board (PCAB) License;
or
Special PCAB License in case of Joint Ventures;
and registration for the type and cost of the contract to be bid; **and**
- (i) Original copy of Bid Security. If in the form of a Surety Bond, submit also a certification issued by the Insurance Commission;
or
Original copy of Notarized Bid Securing Declaration; **and**
- (j) Project Requirements, which shall include the following:
 - a. Organizational chart for the contract to be bid;
 - b. List of contractor's key personnel (e.g., Project Manager, Project Engineers, Materials Engineers, and Foremen), to be assigned to the contract to be bid, with their complete qualification and experience data;
 - c. List of contractor's major equipment units, which are owned, leased, and/or under purchase agreements, supported by proof of ownership or certification of availability of equipment from the equipment lessor/vendor for the duration of the project, as the case may be; **and**
- (k) Original duly signed Omnibus Sworn Statement (OSS);
and if applicable, Original Notarized Secretary's Certificate in case of a corporation, partnership, or cooperative; or Original Special Power of

Attorney of all members of the joint venture giving full power and authority to its officer to sign the OSS and do acts to represent the Bidder.

Financial Documents

- (l) The prospective bidder's audited financial statements, showing, among others, the prospective bidder's total and current assets and liabilities, stamped "received" by the BIR or its duly accredited and authorized institutions, for the preceding calendar year which should not be earlier than two (2) years from the date of bid submission; **and**
- (m) The prospective bidder's computation of Net Financial Contracting Capacity (NFCC).

Class "B" Documents

- (n) If applicable, duly signed joint venture agreement (JVA) in accordance with RA No. 4566 and its IRR in case the joint venture is already in existence; **or** duly notarized statements from all the potential joint venture partners stating that they will enter into and abide by the provisions of the JVA in the instance that the bid is successful.

II. FINANCIAL COMPONENT ENVELOPE

- (o) Original of duly signed and accomplished Financial Bid Form; **and**

Other documentary requirements under RA No. 9184

- (p) Original of duly signed Bid Prices in the Bill of Quantities; **and**
- (q) Duly accomplished Detailed Estimates Form, including a summary sheet indicating the unit prices of construction materials, labor rates, and equipment rentals used in coming up with the Bid; **and**
- (r) Cash Flow by Quarter.

